

PROJECT: LIFETIME
ASSISTANCE, INC.
1 TRACIANN DR.
HAMLIN, NY


SKETCH: PROPOSED
ACCESSIBLE HOME

DATE: 11/06 SHEET: 1

DAVID STRABEL R.A.

110 FRAZIER STREET
BROCKPORT, NEW YORK 14420
585-637-5346

architect

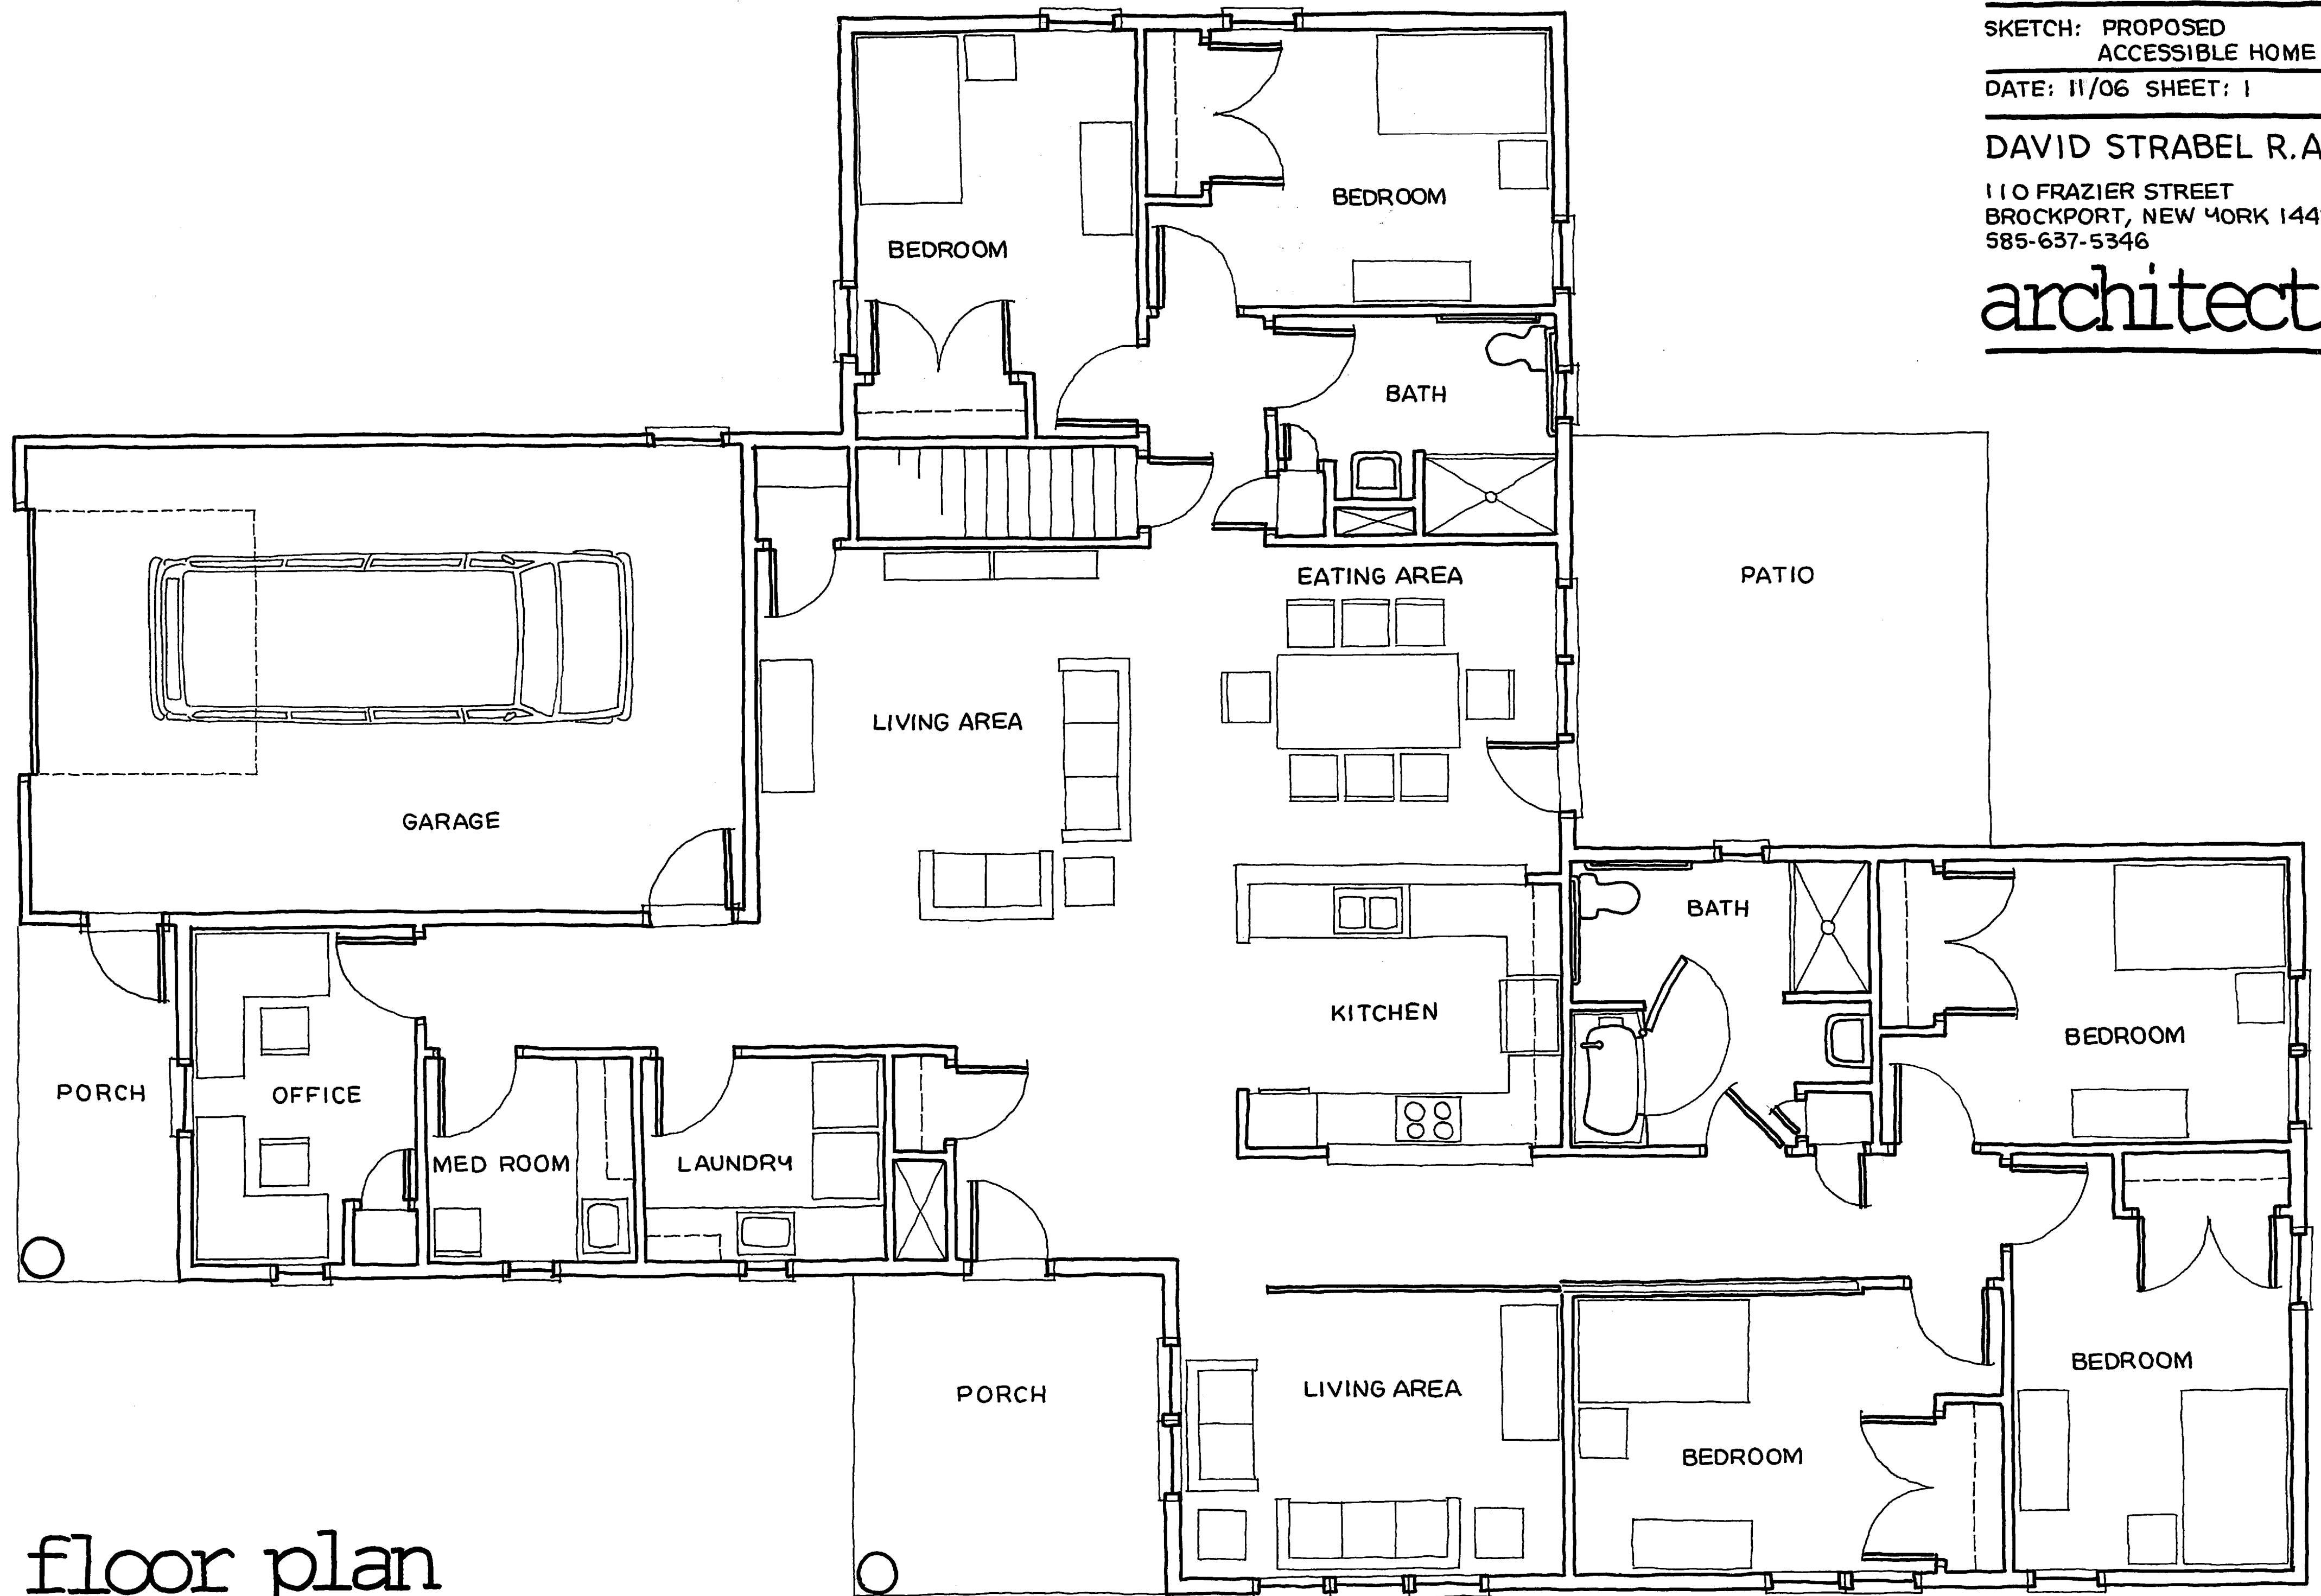

floor plan

SCALE: 1/4" = 1'-0"

PROJECT: LIFETIME
ASSISTANCE, INC.
1 TRACIANN DR.
HAMLIN, NY


SKETCH: PROPOSED
ACCESSIBLE HOME

DATE: 11/06 SHEET: 2

DAVID STRABEL R.A.


110 FRAZIER STREET
BROCKPORT, NEW YORK 14420
585-637-5346

architect

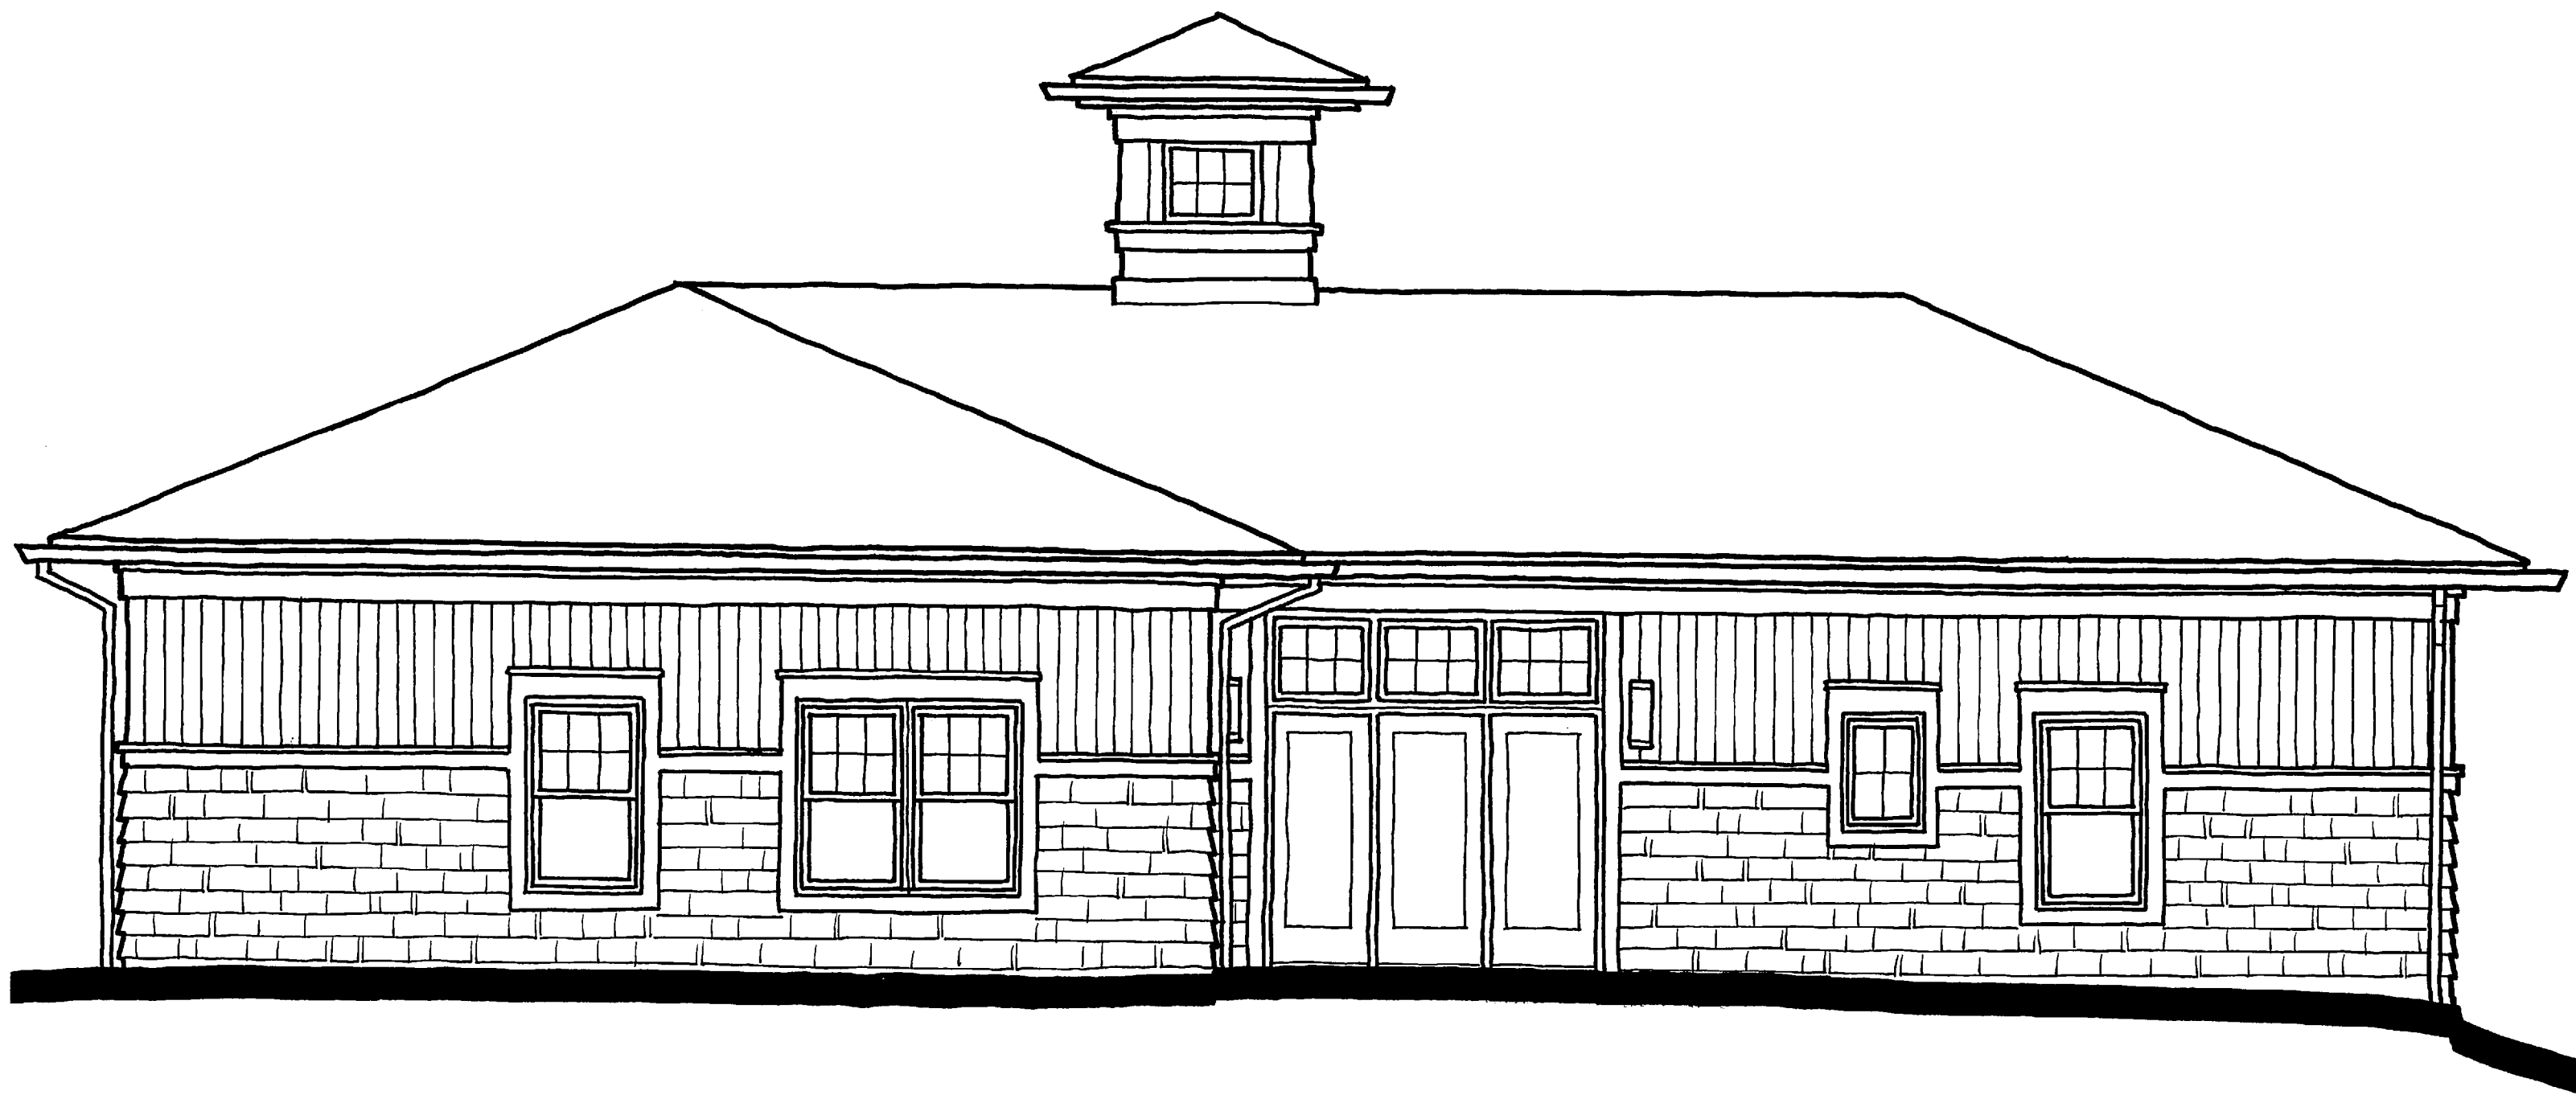

east elevation

SCALE: 1/4" = 1'-0"

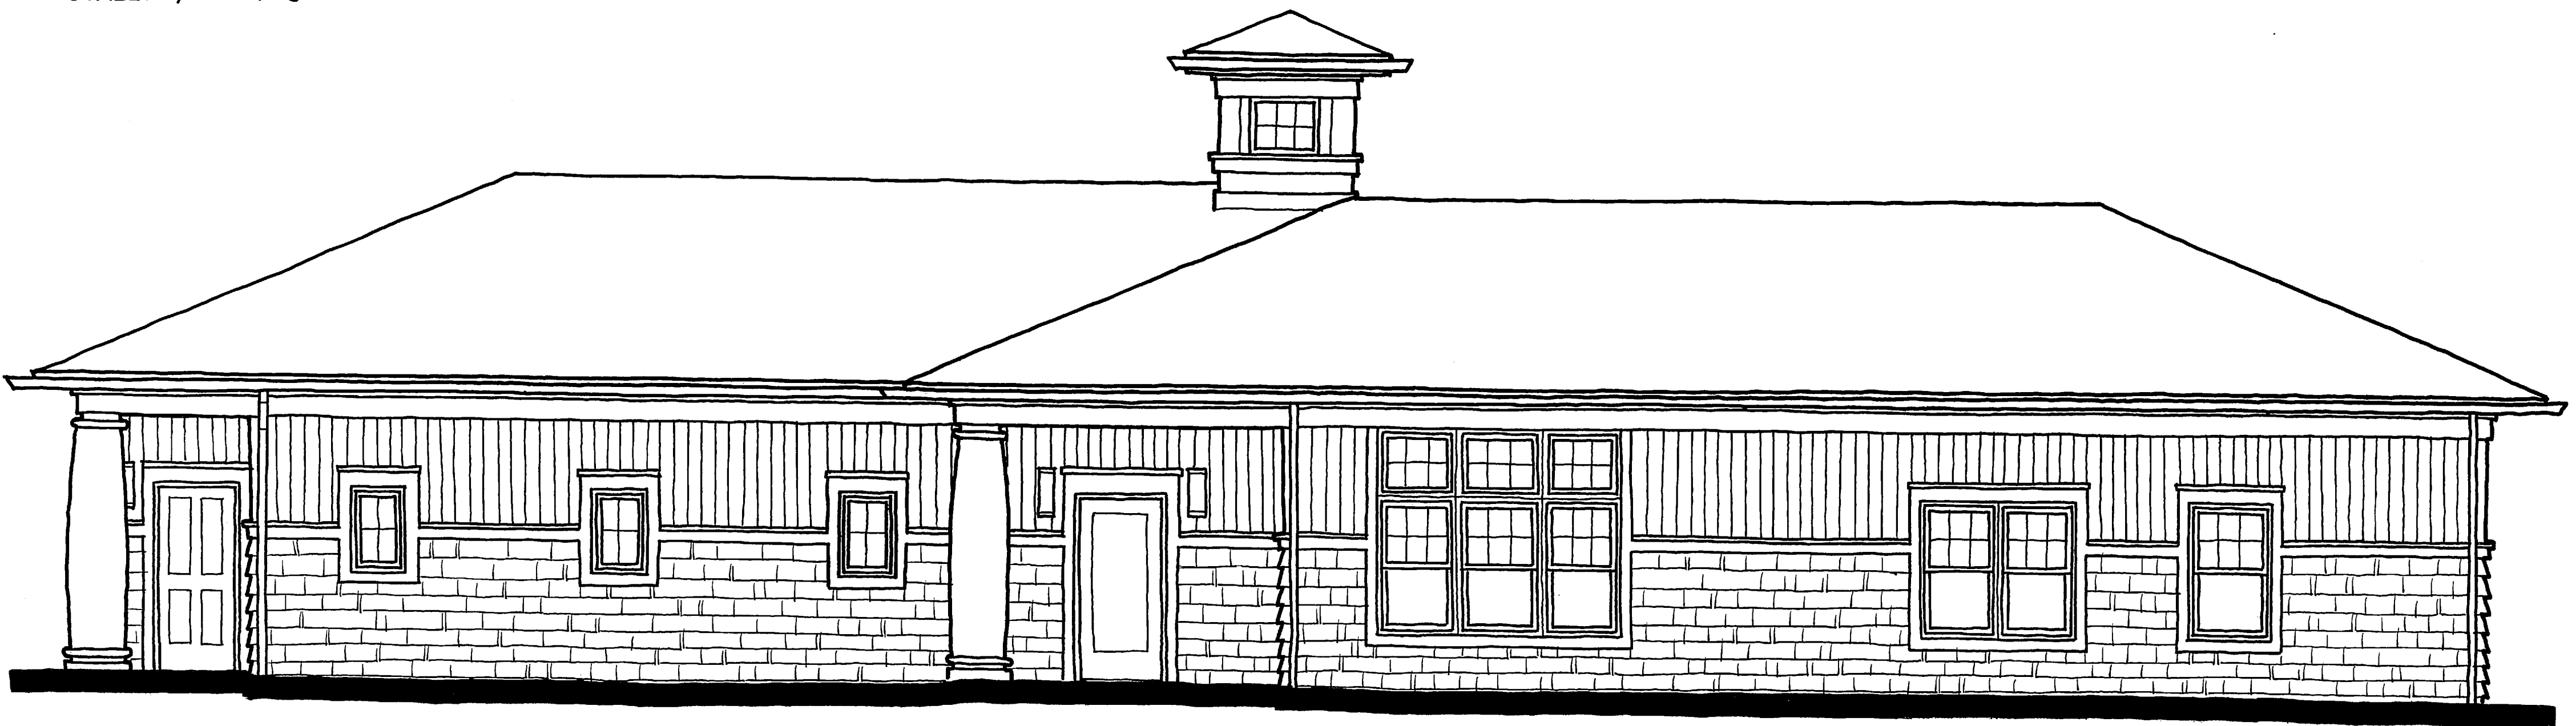

south elevation

SCALE: 1/4" = 1'-0"