


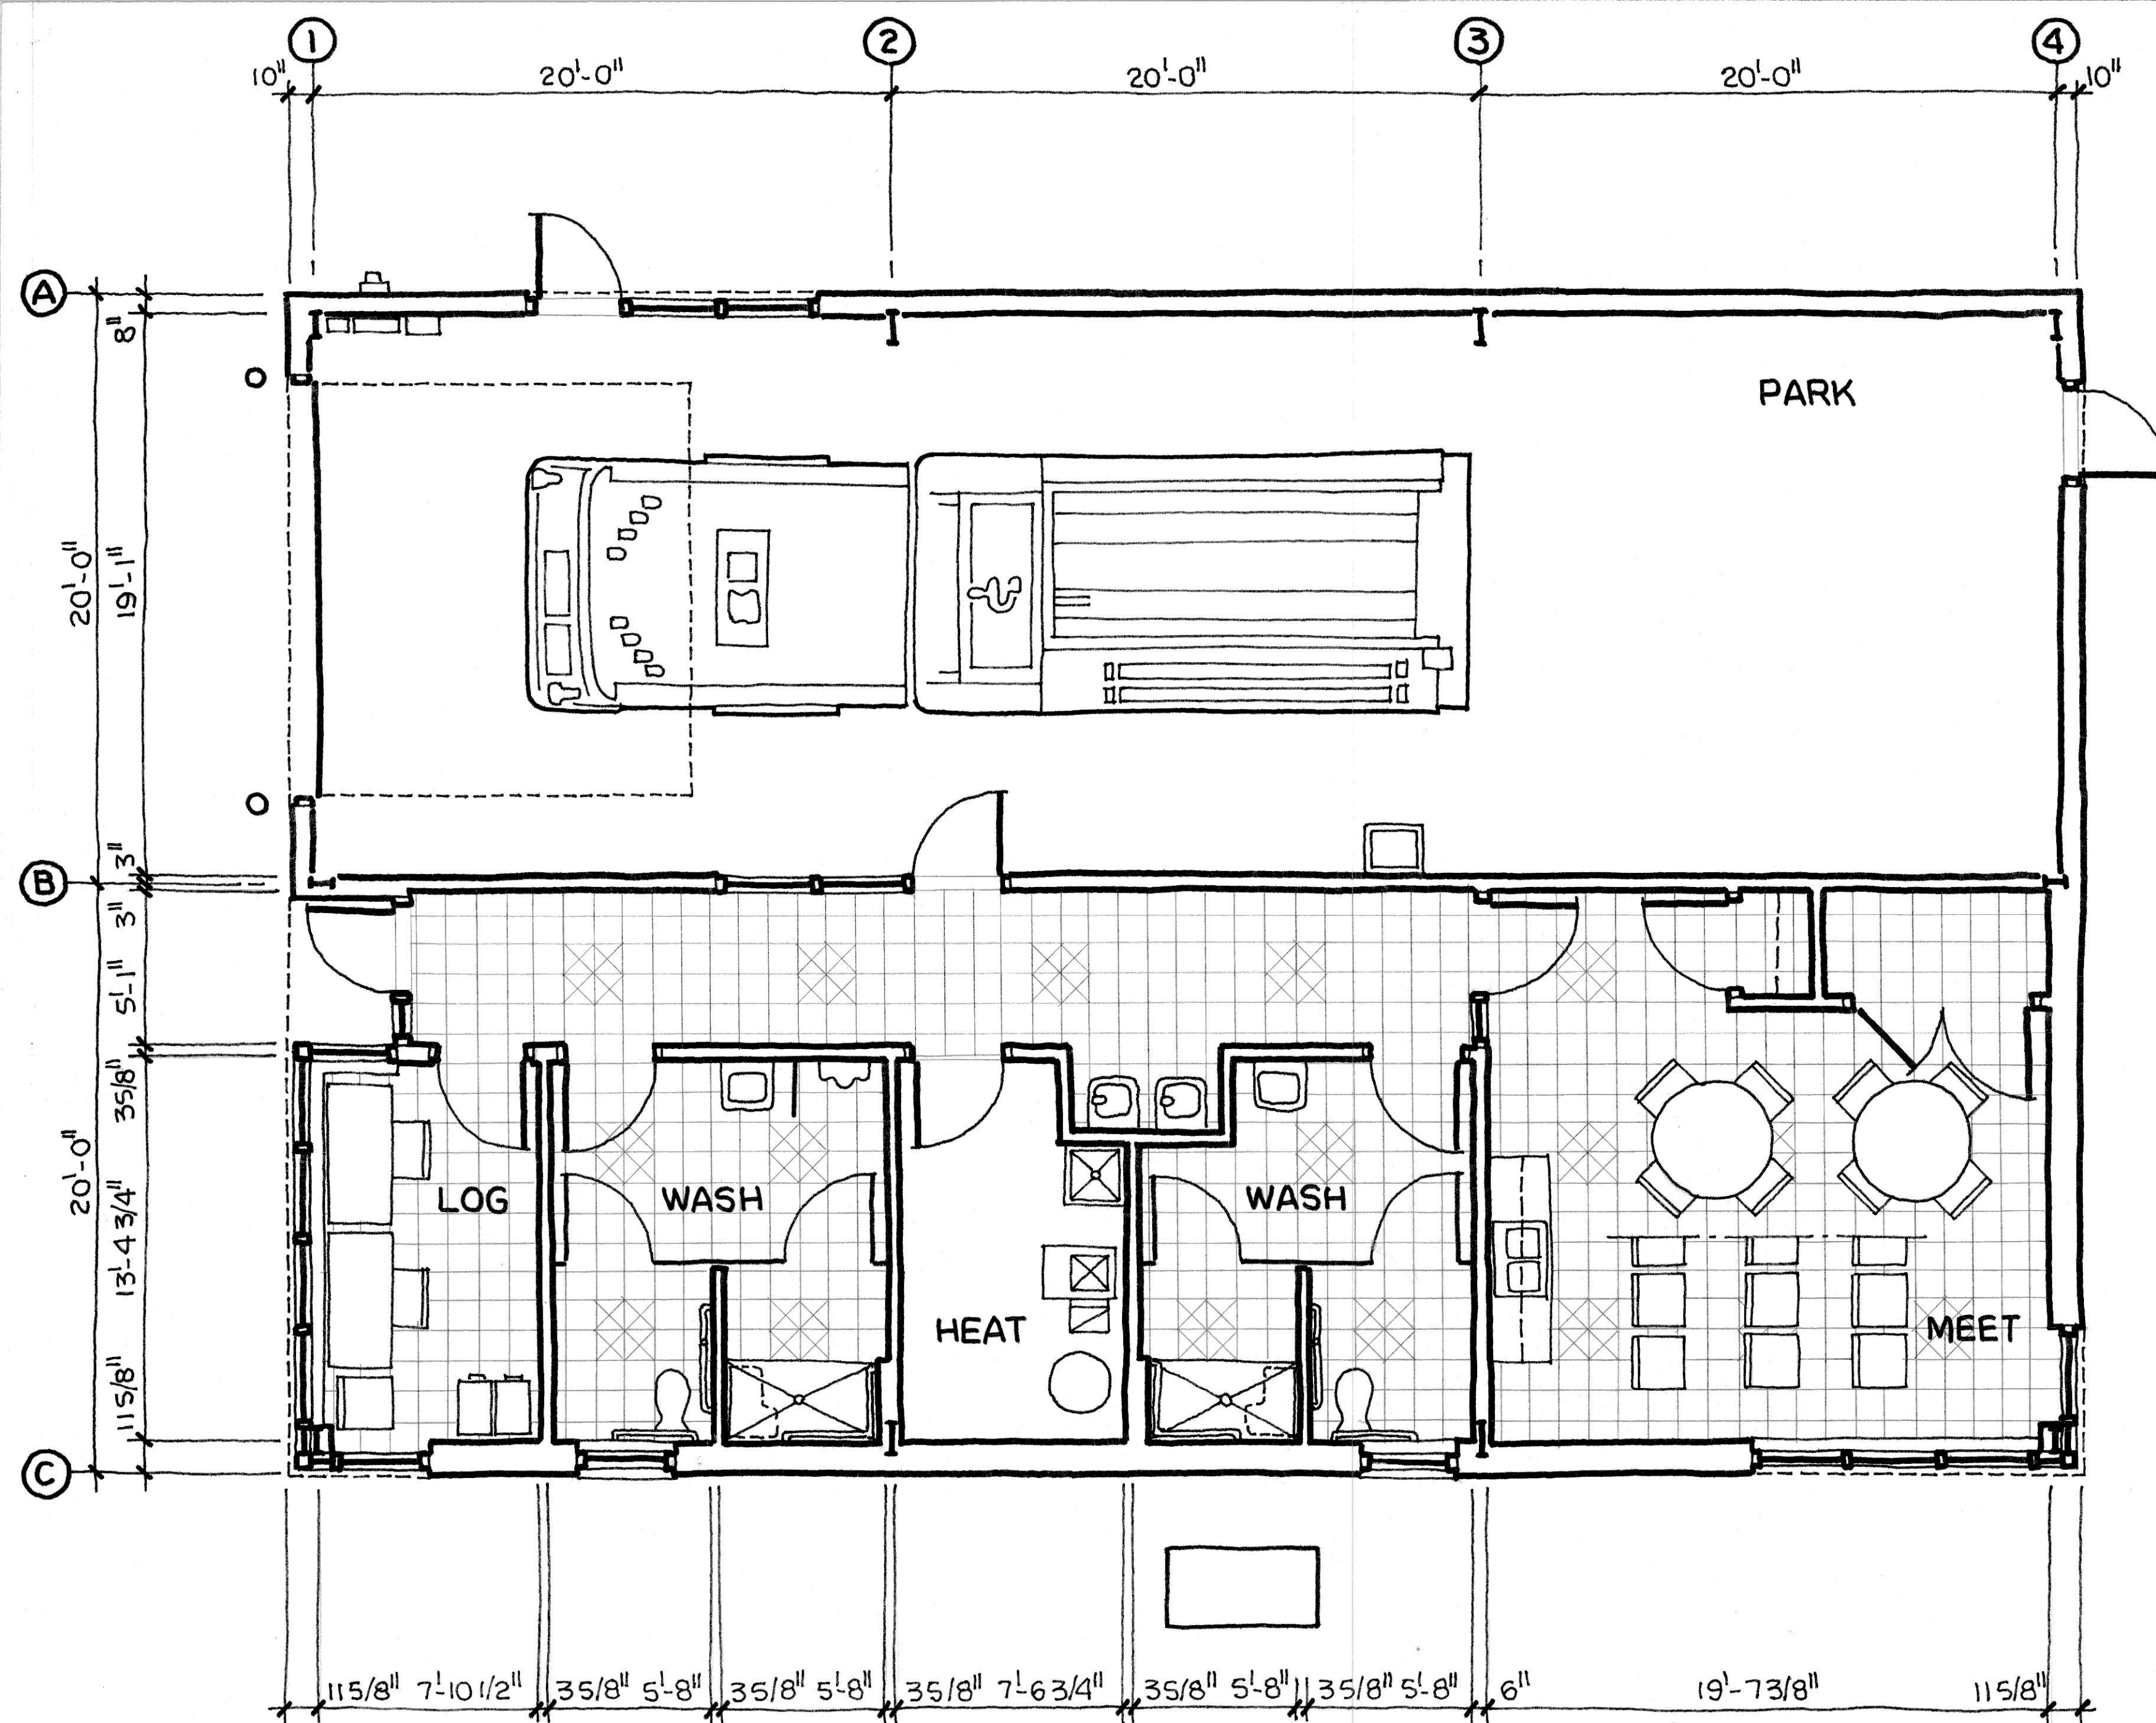

NORTH

floor plan

0' 2' 4'

DATE: 01/13 SHEET: 2 OF 4


BROCKPORT
FIRE STATION #5
 80 Owens Road
 Sweden, New York

project


DAVID STRABEL R.A.

24 Tudor Road
 Brockport, New York 14420
 585-637-5346

architect

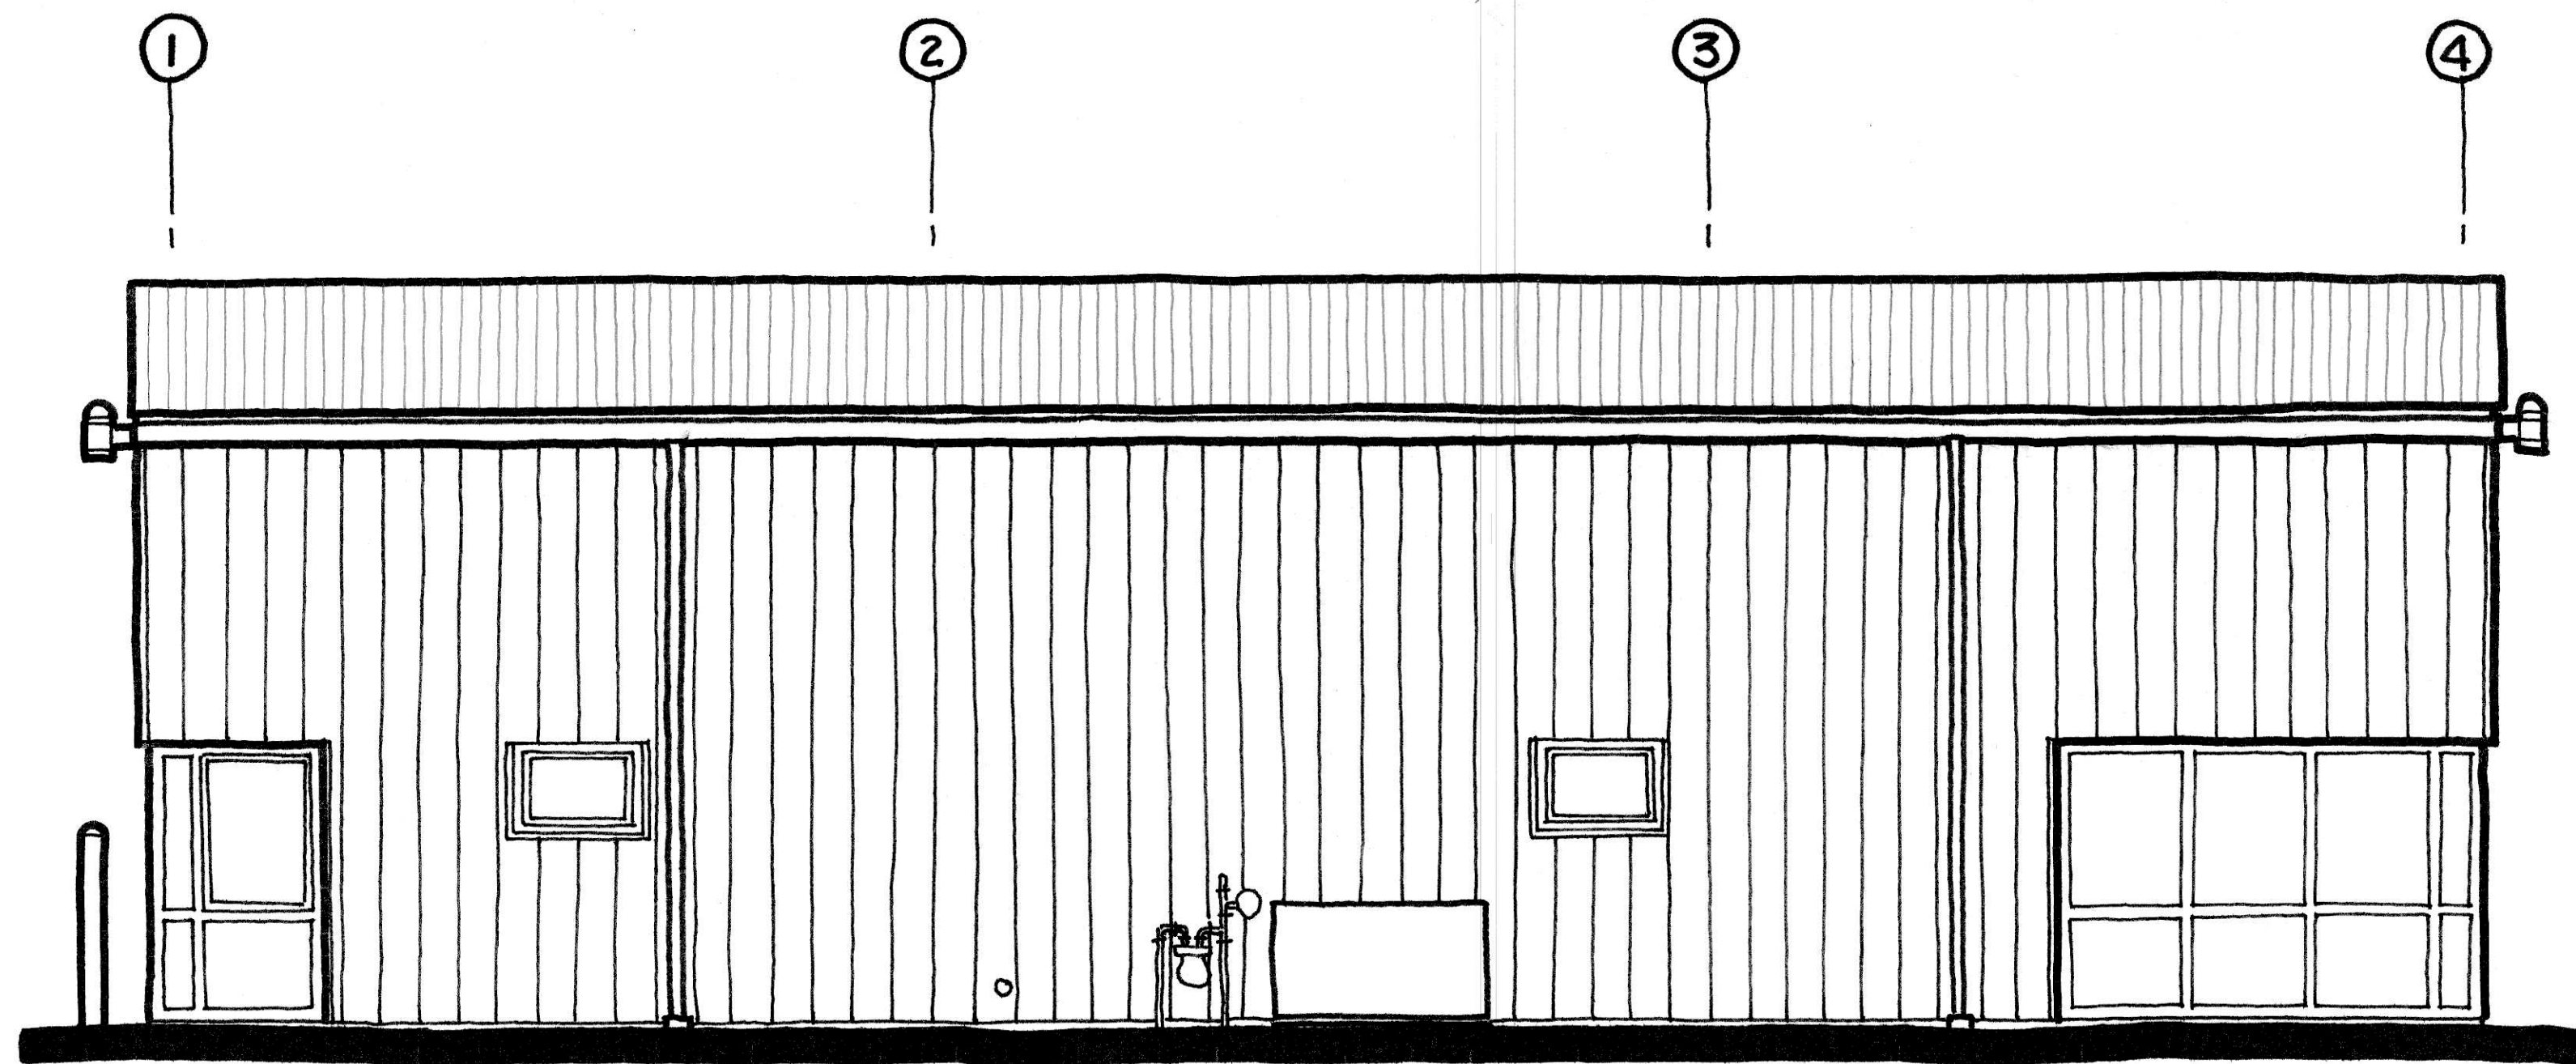

south elevation

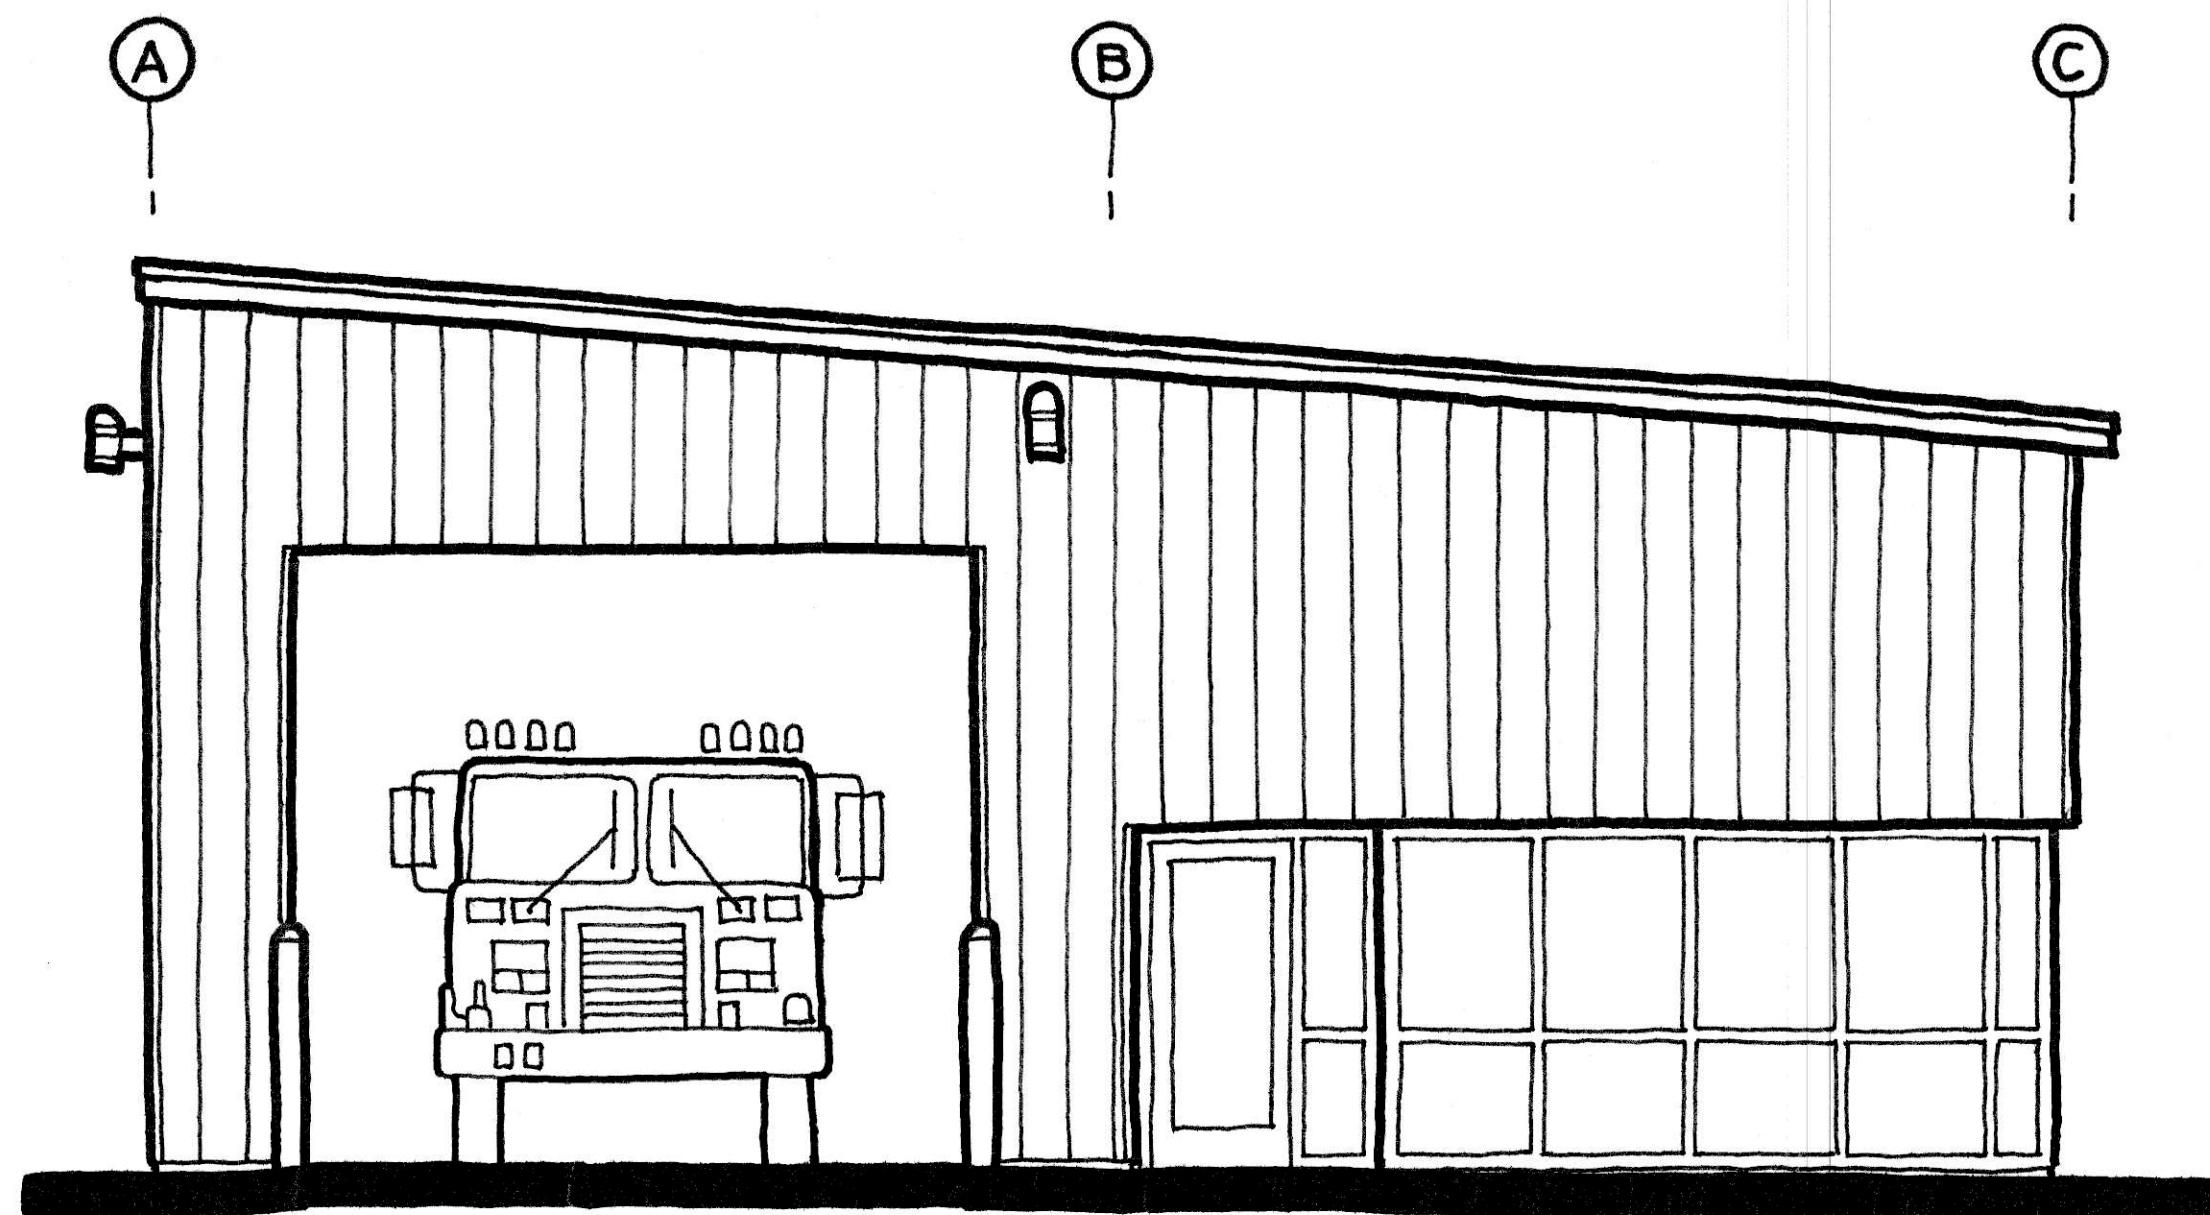

west elevation

DATE: 01/13 SHEET: 3 OF 4


BROCKPORT
FIRE STATION #5
 80 Owens Road
 Sweden, New York

project


DAVID STRABEL R.A.

24 Tudor Road
 Brockport, New York 14420
 585-637-5346

architect

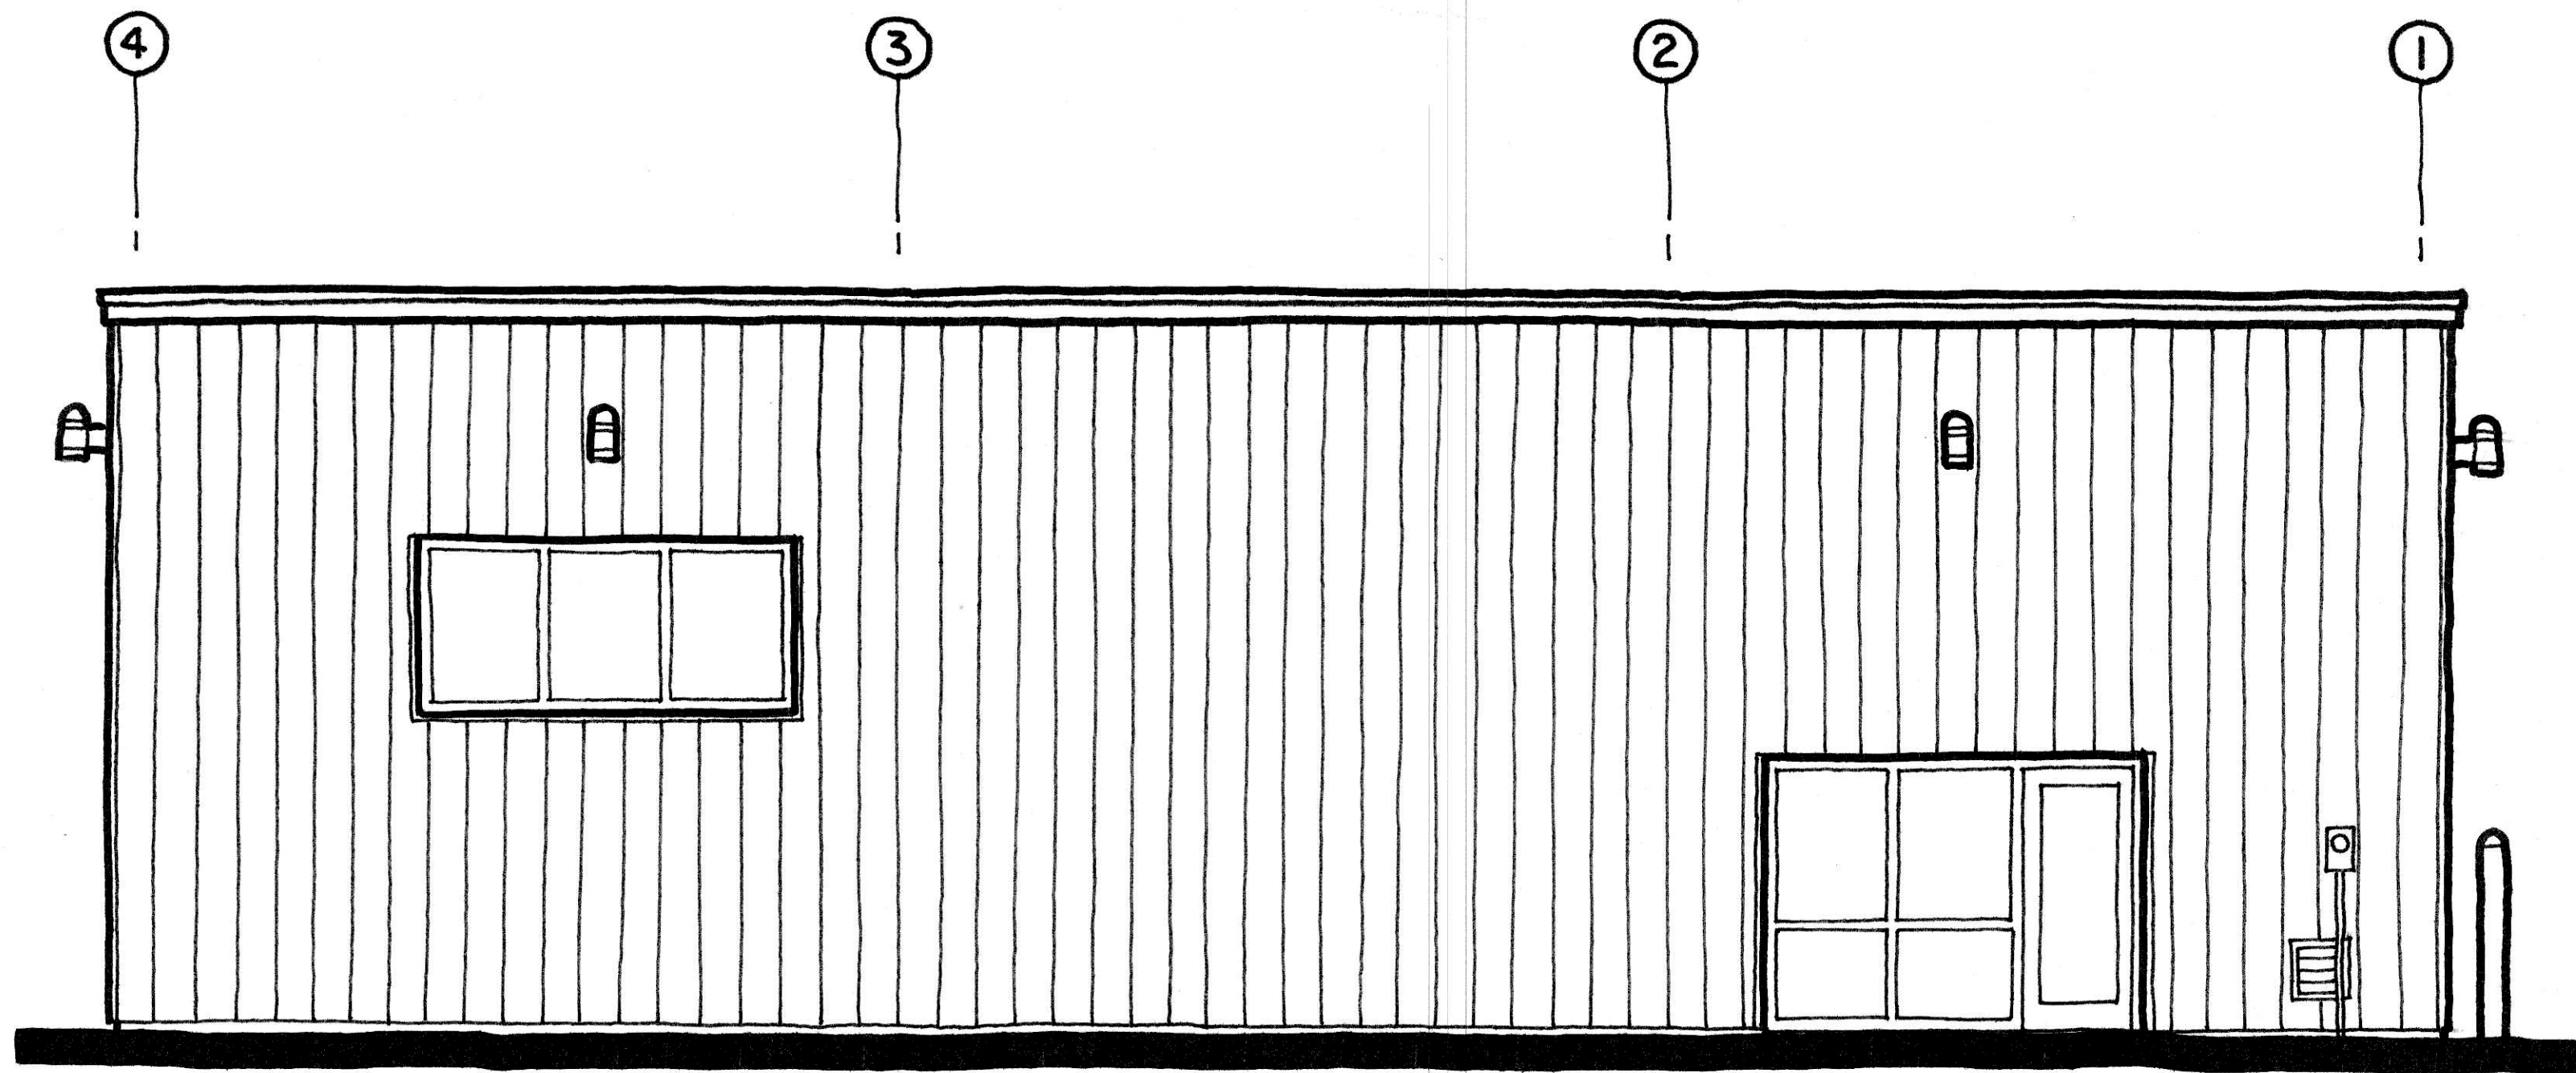

north elevation

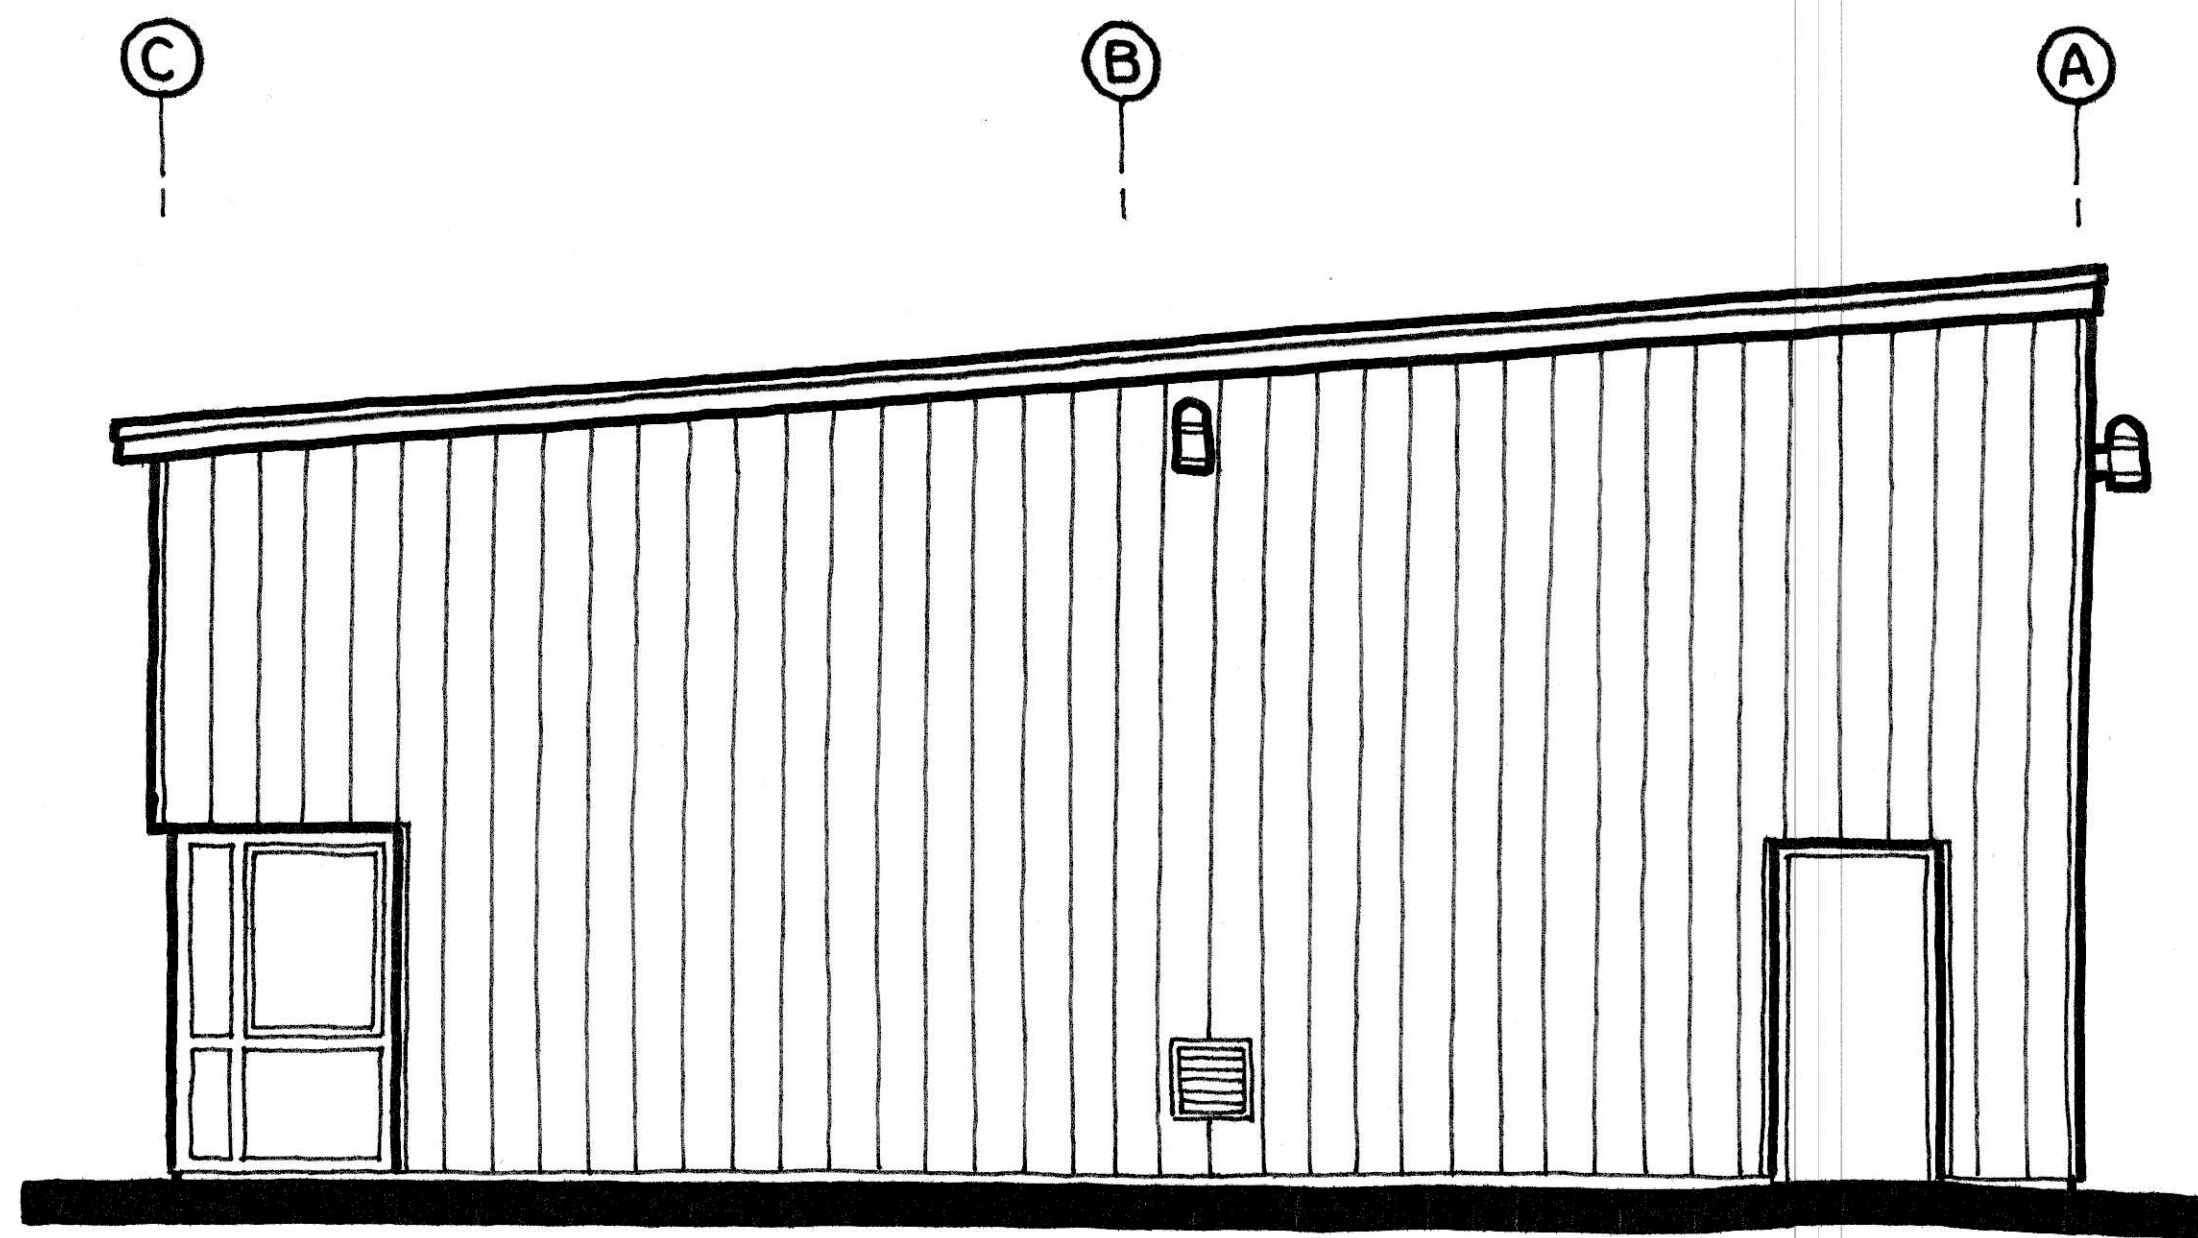

east elevation

DATE: 01/13 SHEET: 4 OF 4

BROCKPORT
FIRE STATION #5
 80 Owens Road
 Sweden, New York

project

DAVID STRABEL R.A.

24 Tudor Road
 Brockport, New York 14420
 585-637-5346

architect