


NORTH

 site plan 0' 50' 100'

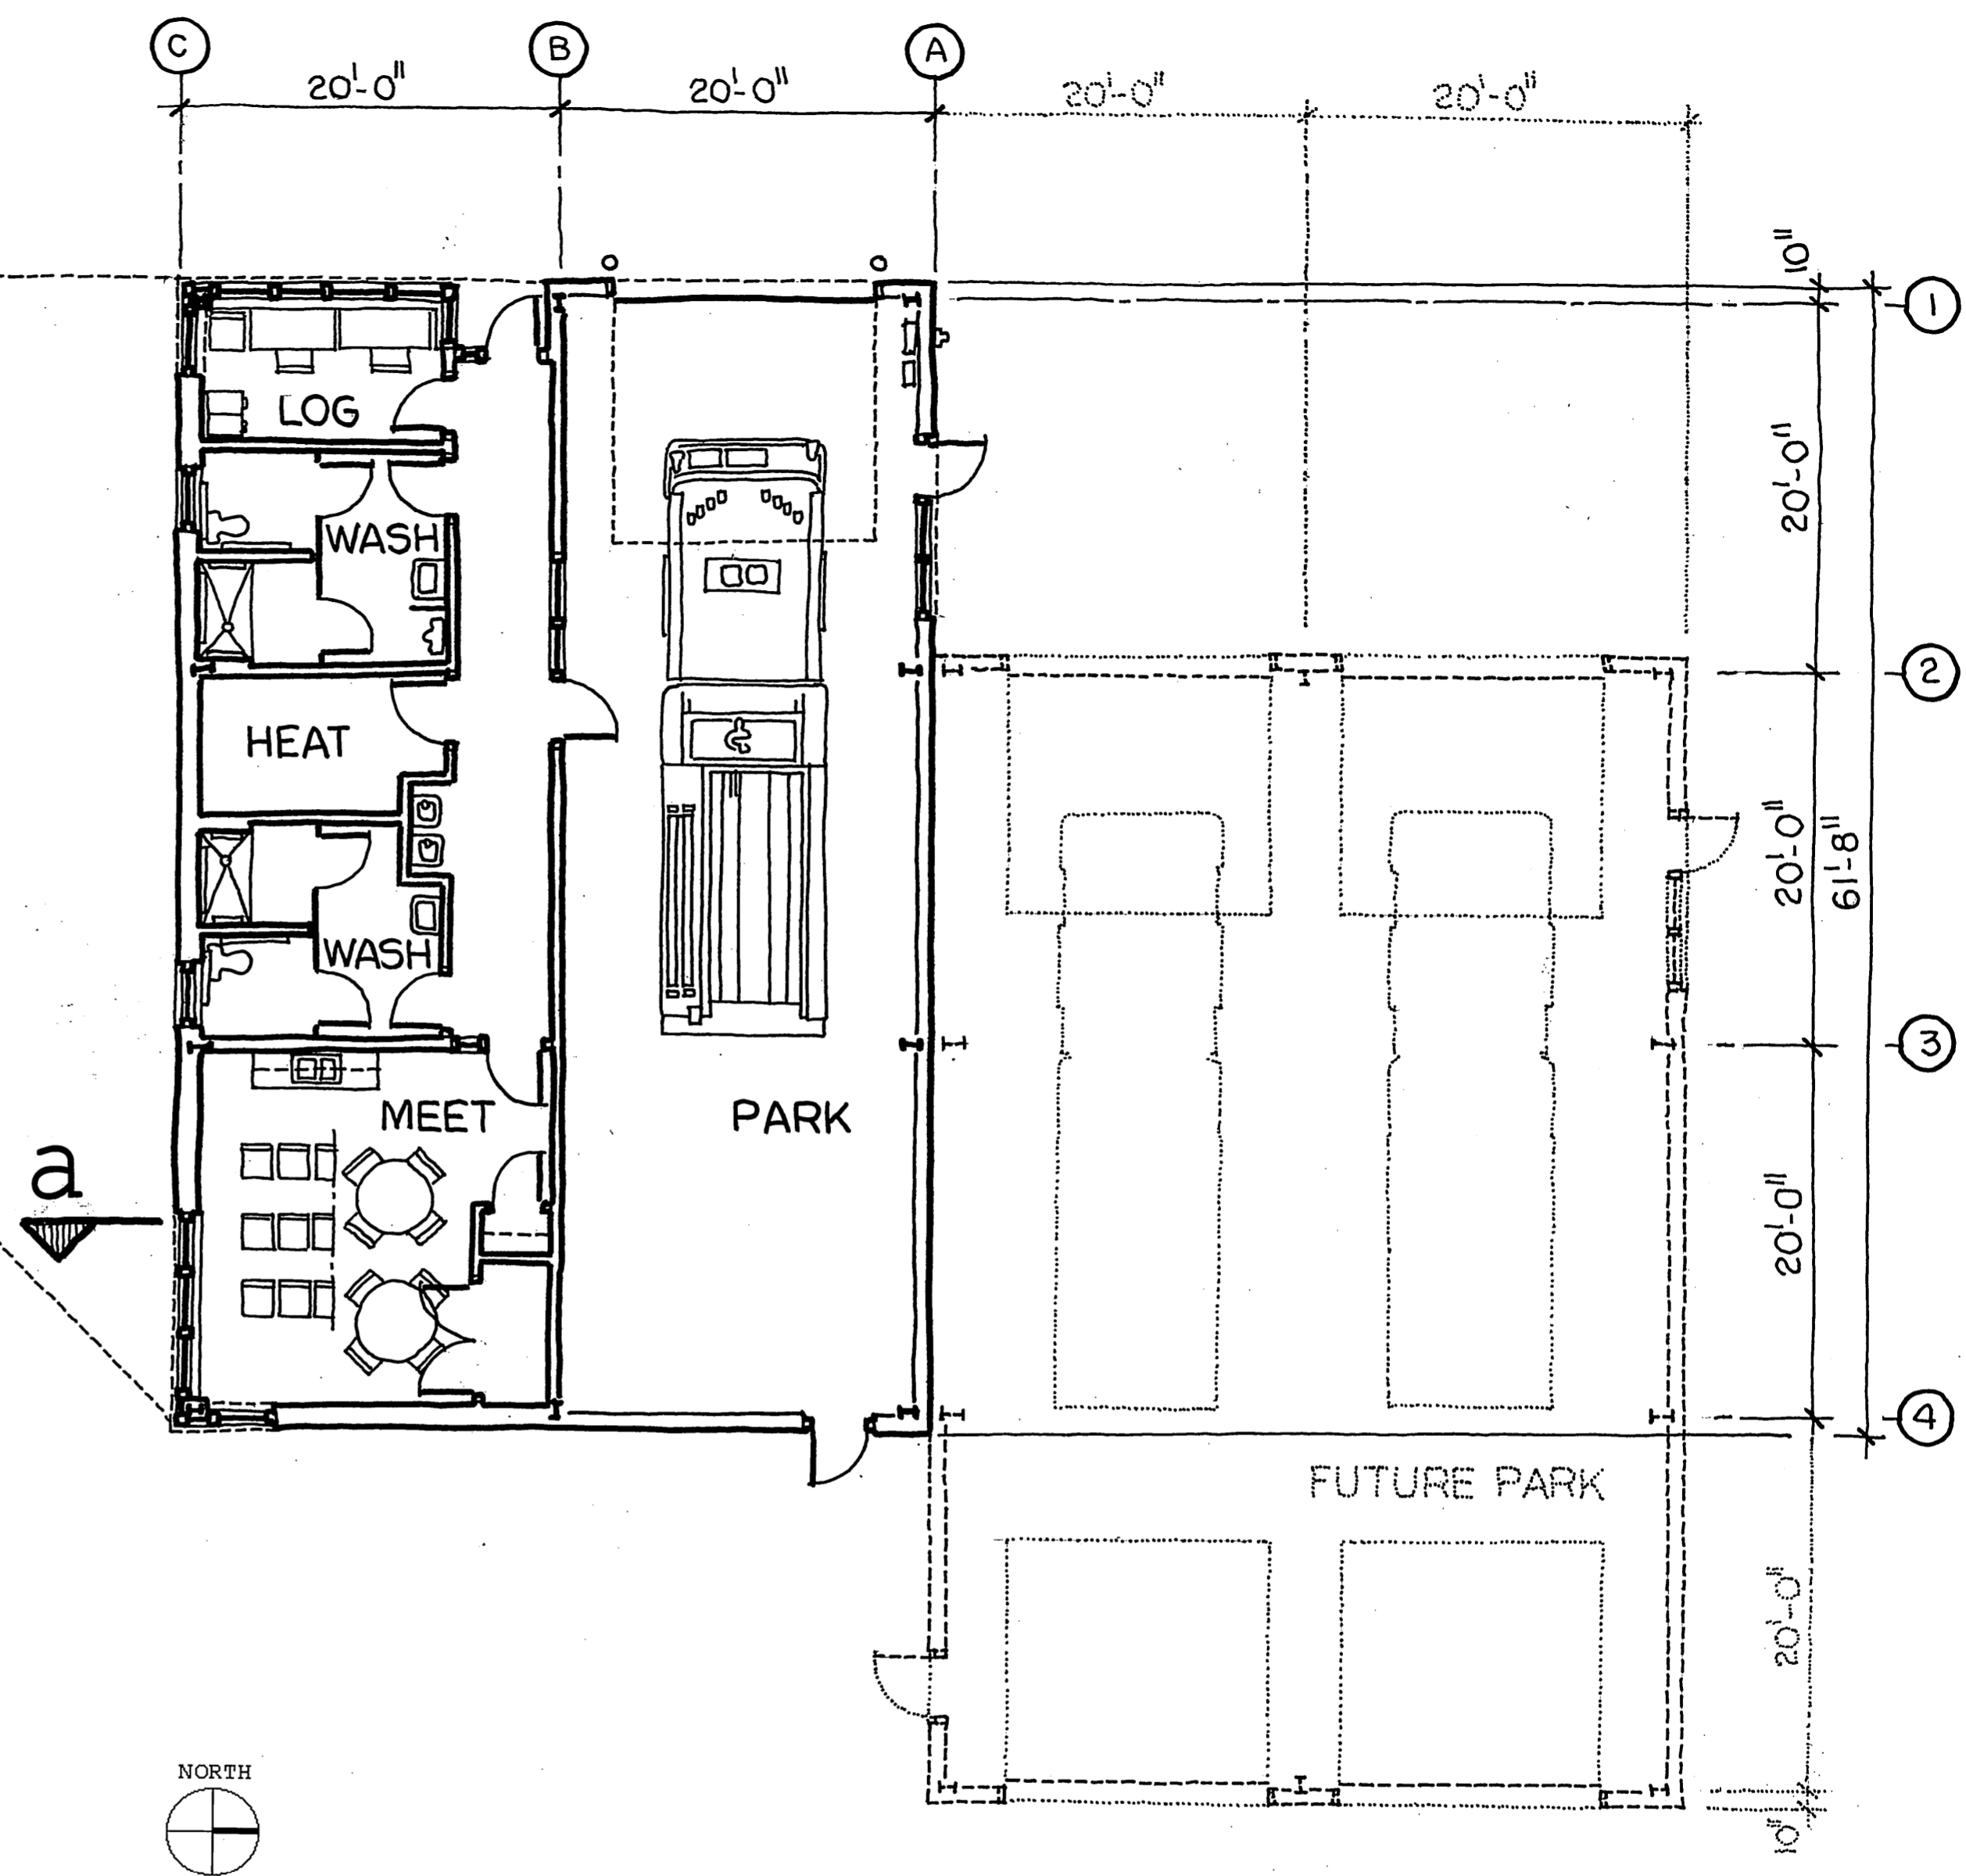


NORTH


 floor plan 0' 4' 8'

design-gram


DATE: 01/2013 SHEET: 1 of 2
PUBLIC SAFETY BLDG
 80 Owens Road
 Sweden, New York
project
DAVID STRABEL R.A.
 24 Tudor Road
 Brockport, New York 14420
 585-637-5346
architect

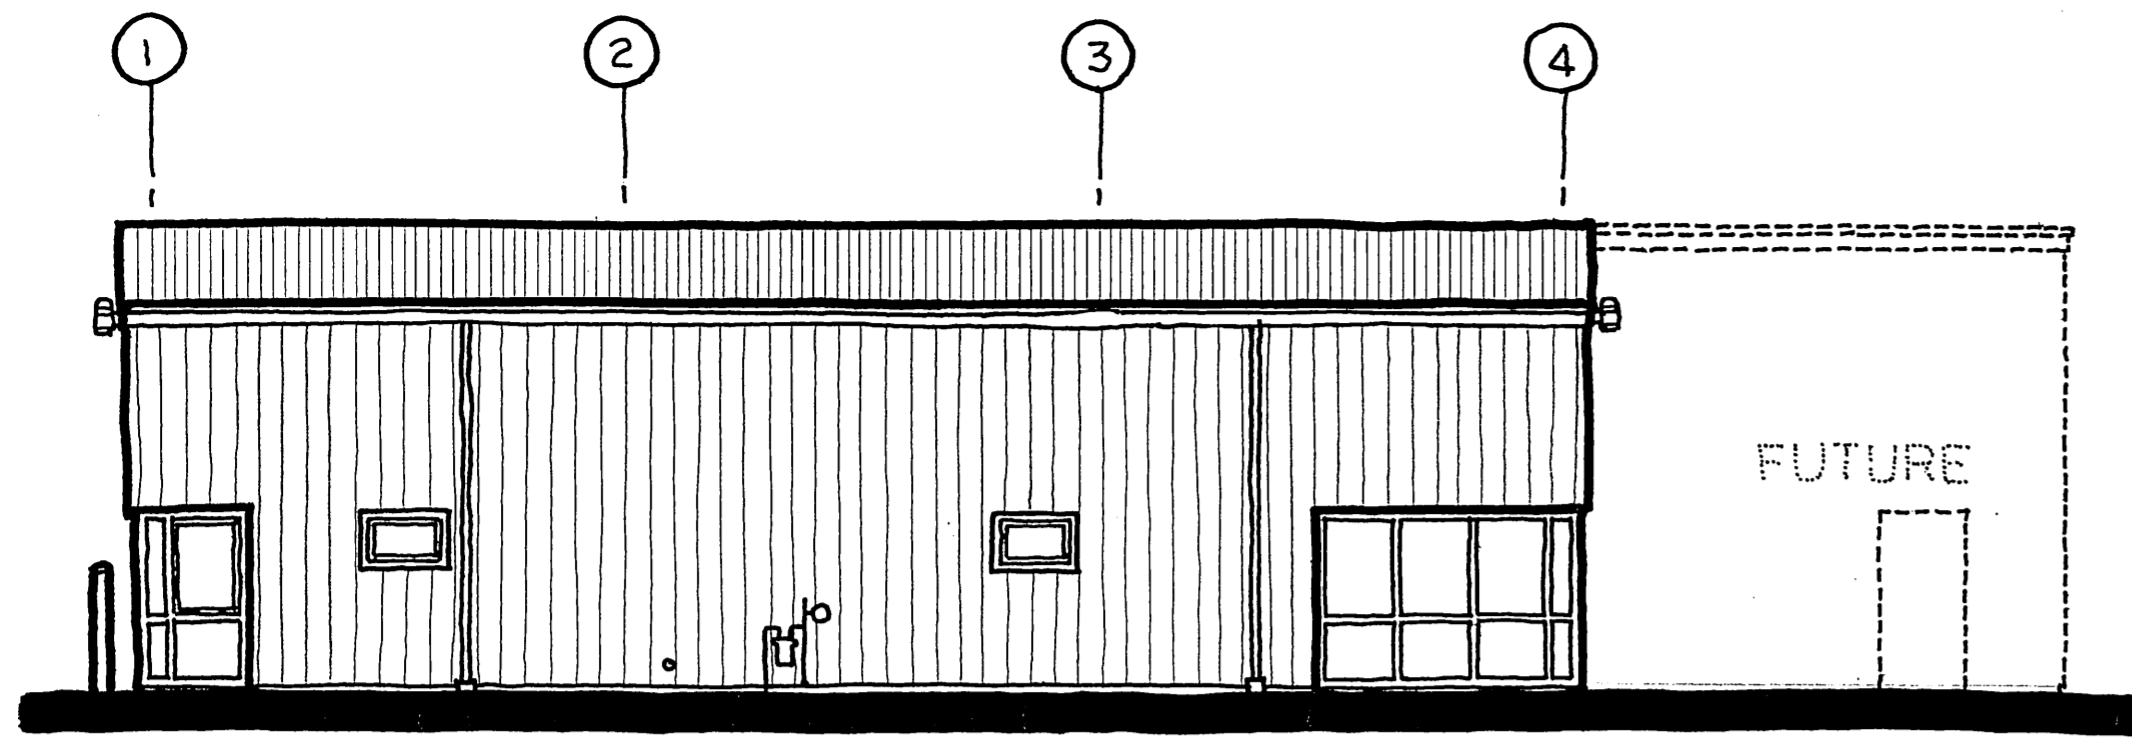


south elevation 0' 4' 8'

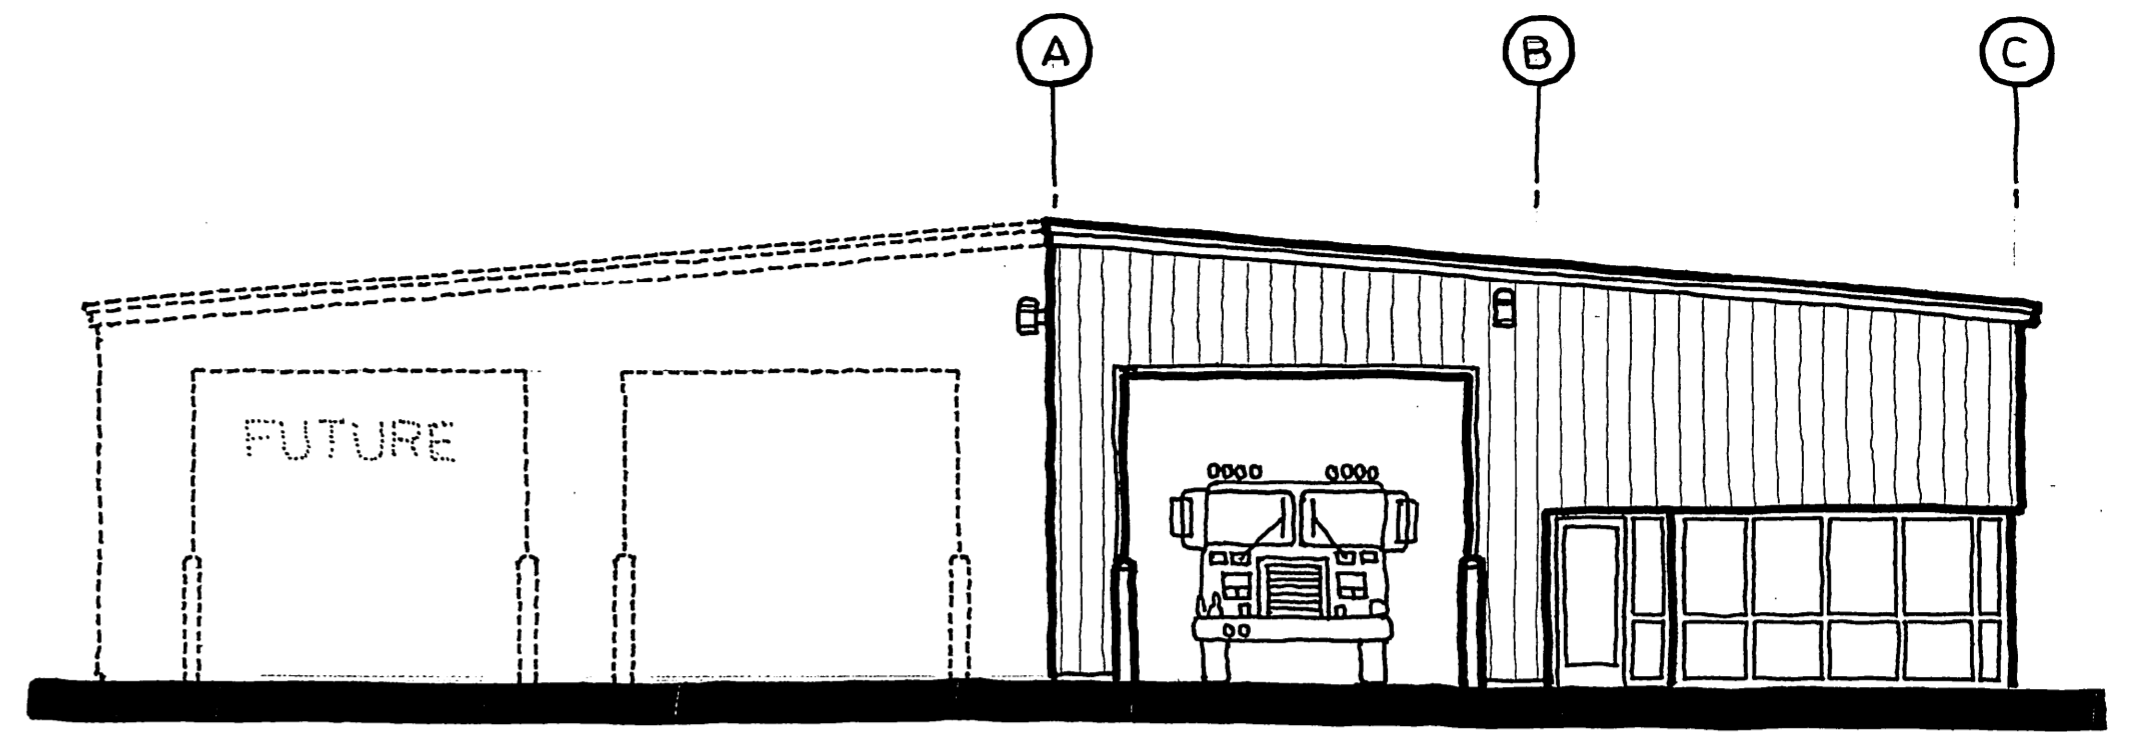


west elevation 0' 4' 8'

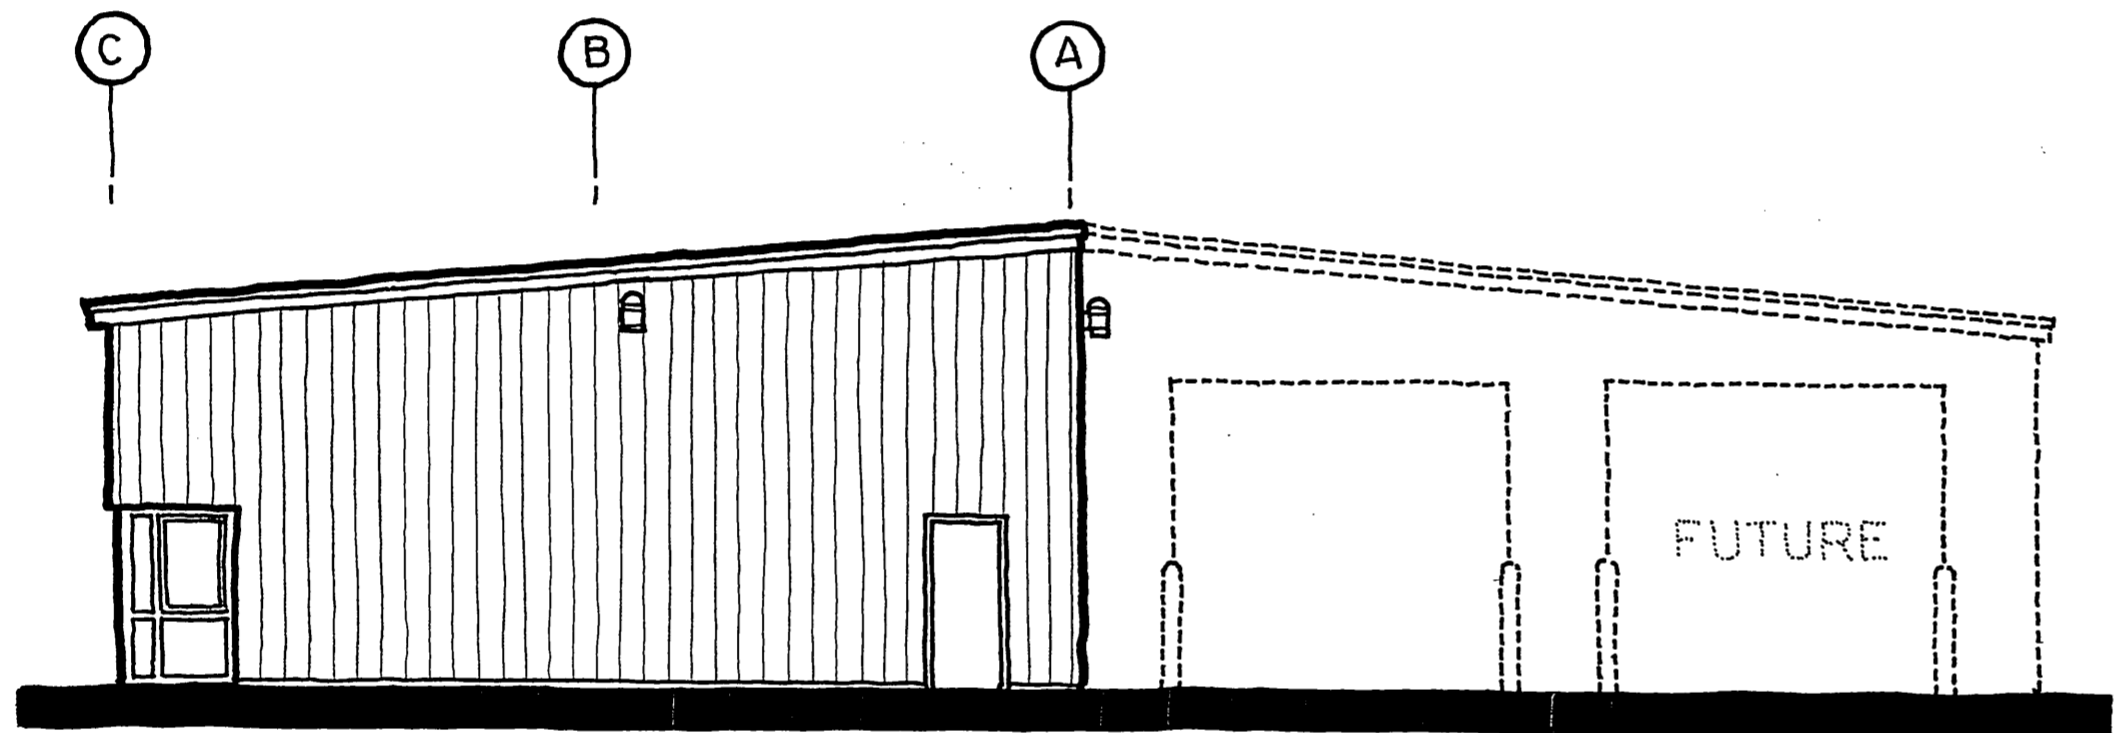

east elevation 0' 4' 8'

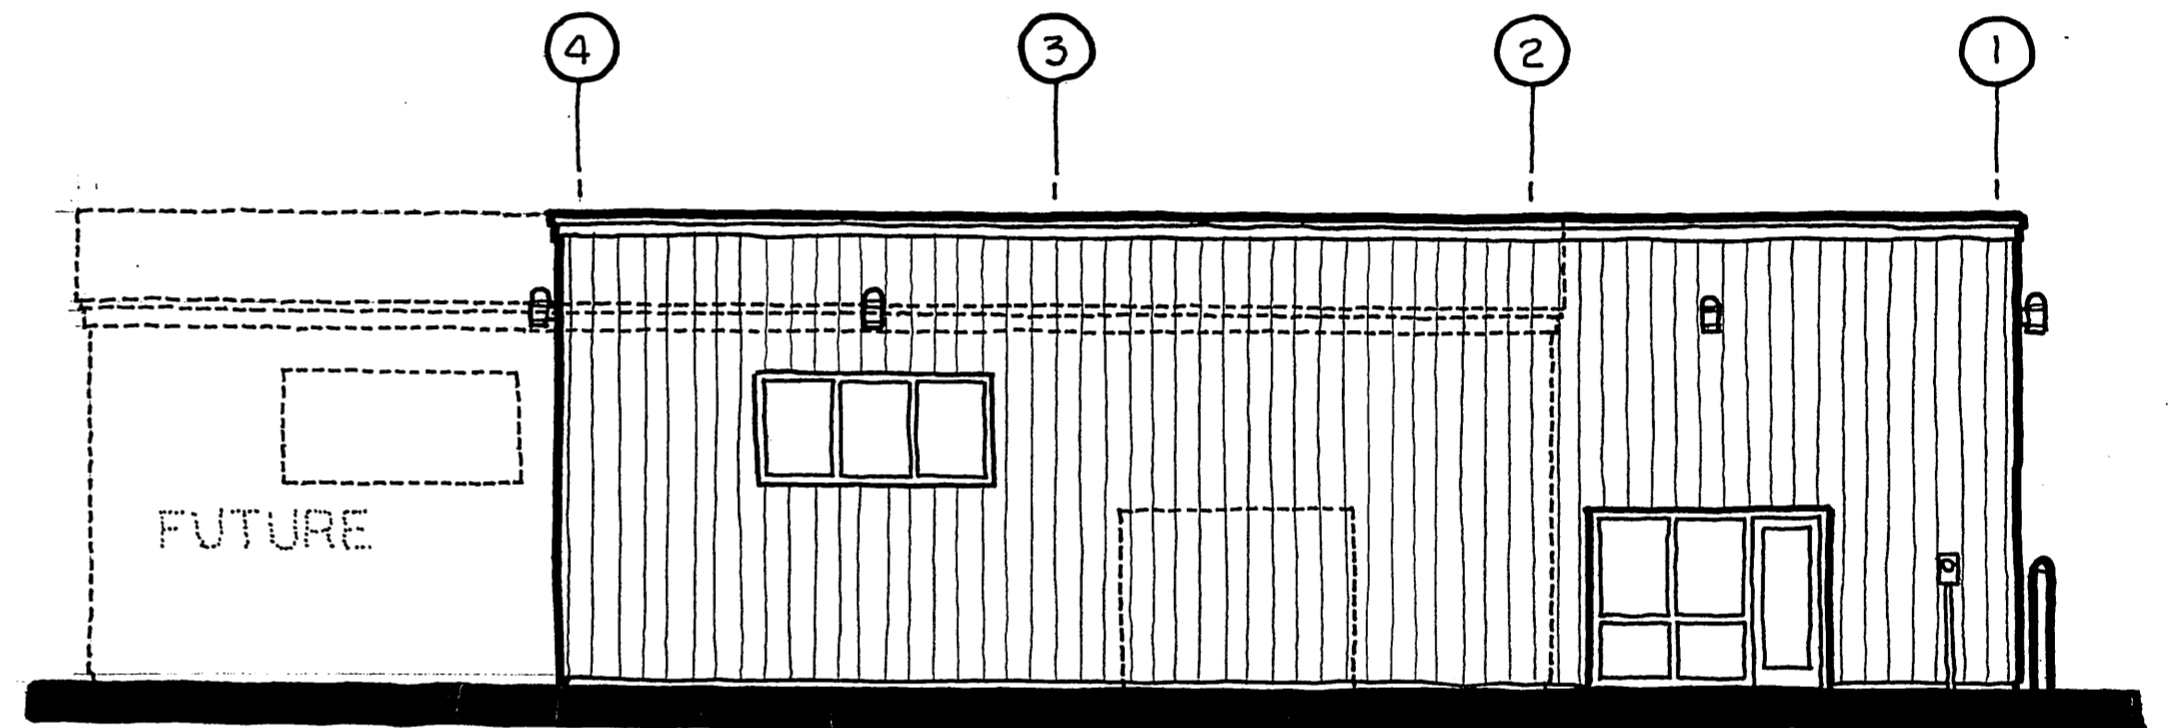

north elevation 0' 4' 8'

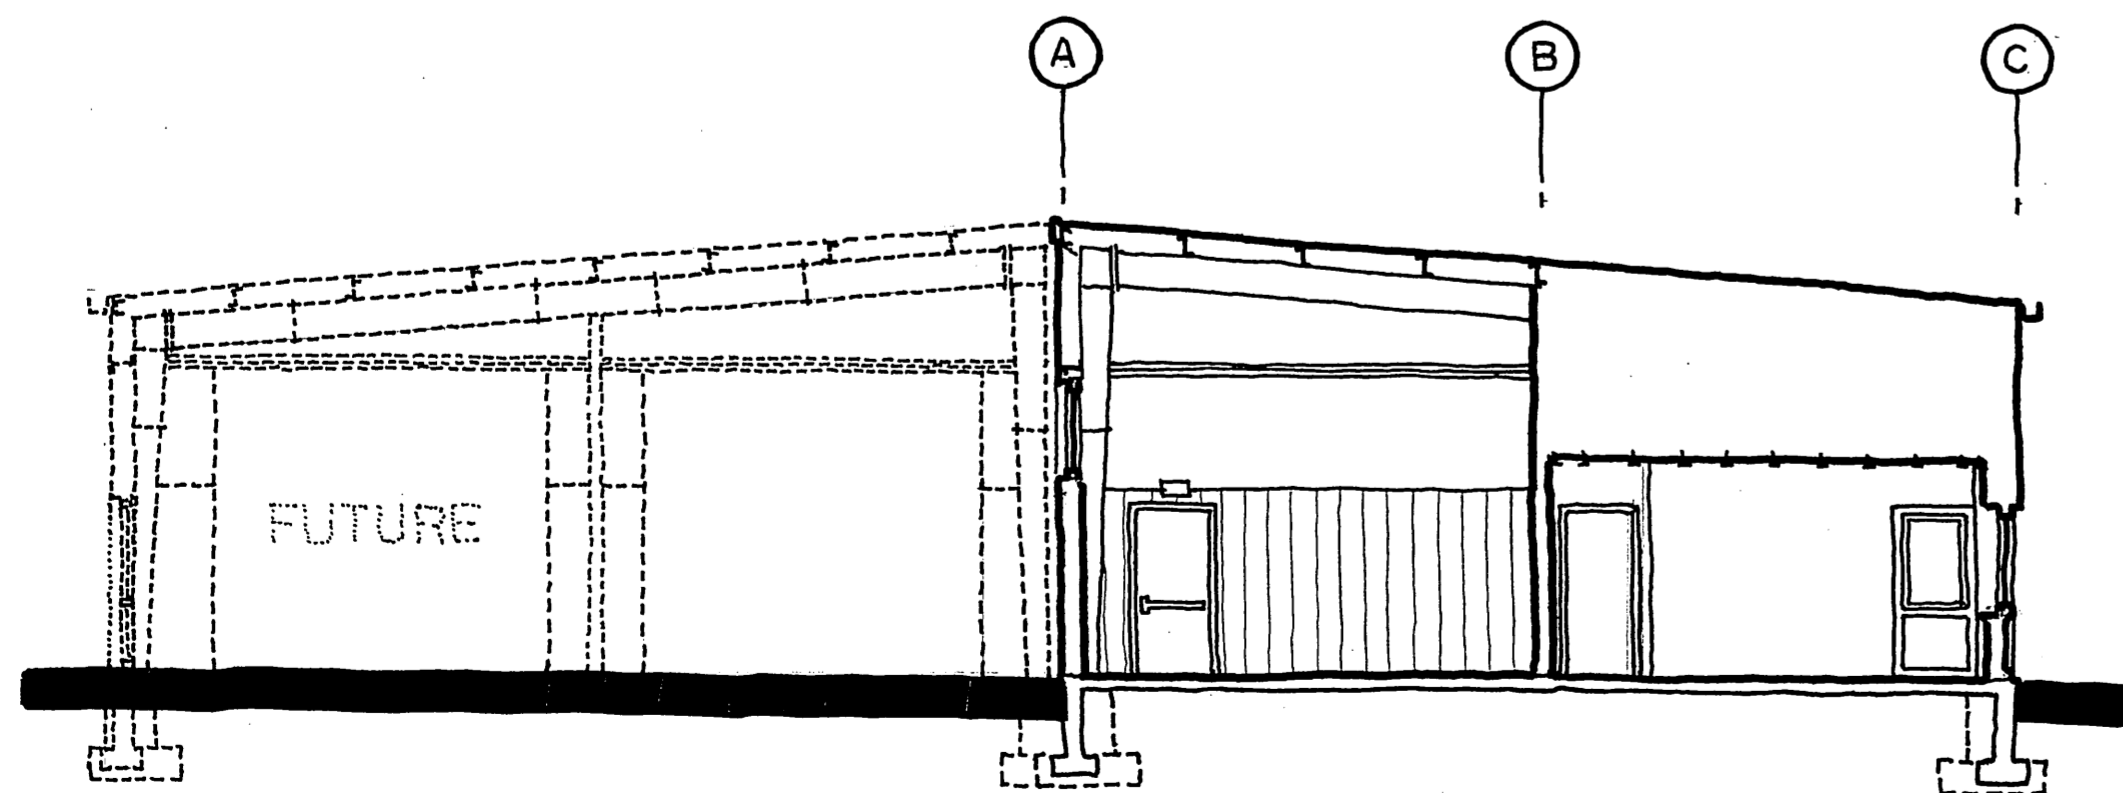

section a 0' 4' 8'

design-gram

DATE: 01/2013 SHEET: 2 of 2

PUBLIC SAFETY BLDG

80 Owens Road
Sweden, New York

project

DAVID STRABEL R.A.

24 Tudor Road
Brockport, New York 14420
585-637-5346

architect