



DATE: 12/2000 SHEET: 1 of 4

NEW RESIDENCE

1 Skidmore Drive
Sweden, New York


project

DAVID STRABEL R.A.


110 Frazier Street
Brockport, New York 14420
585-637-5346

architect

NORTH

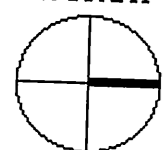

first floor plan 

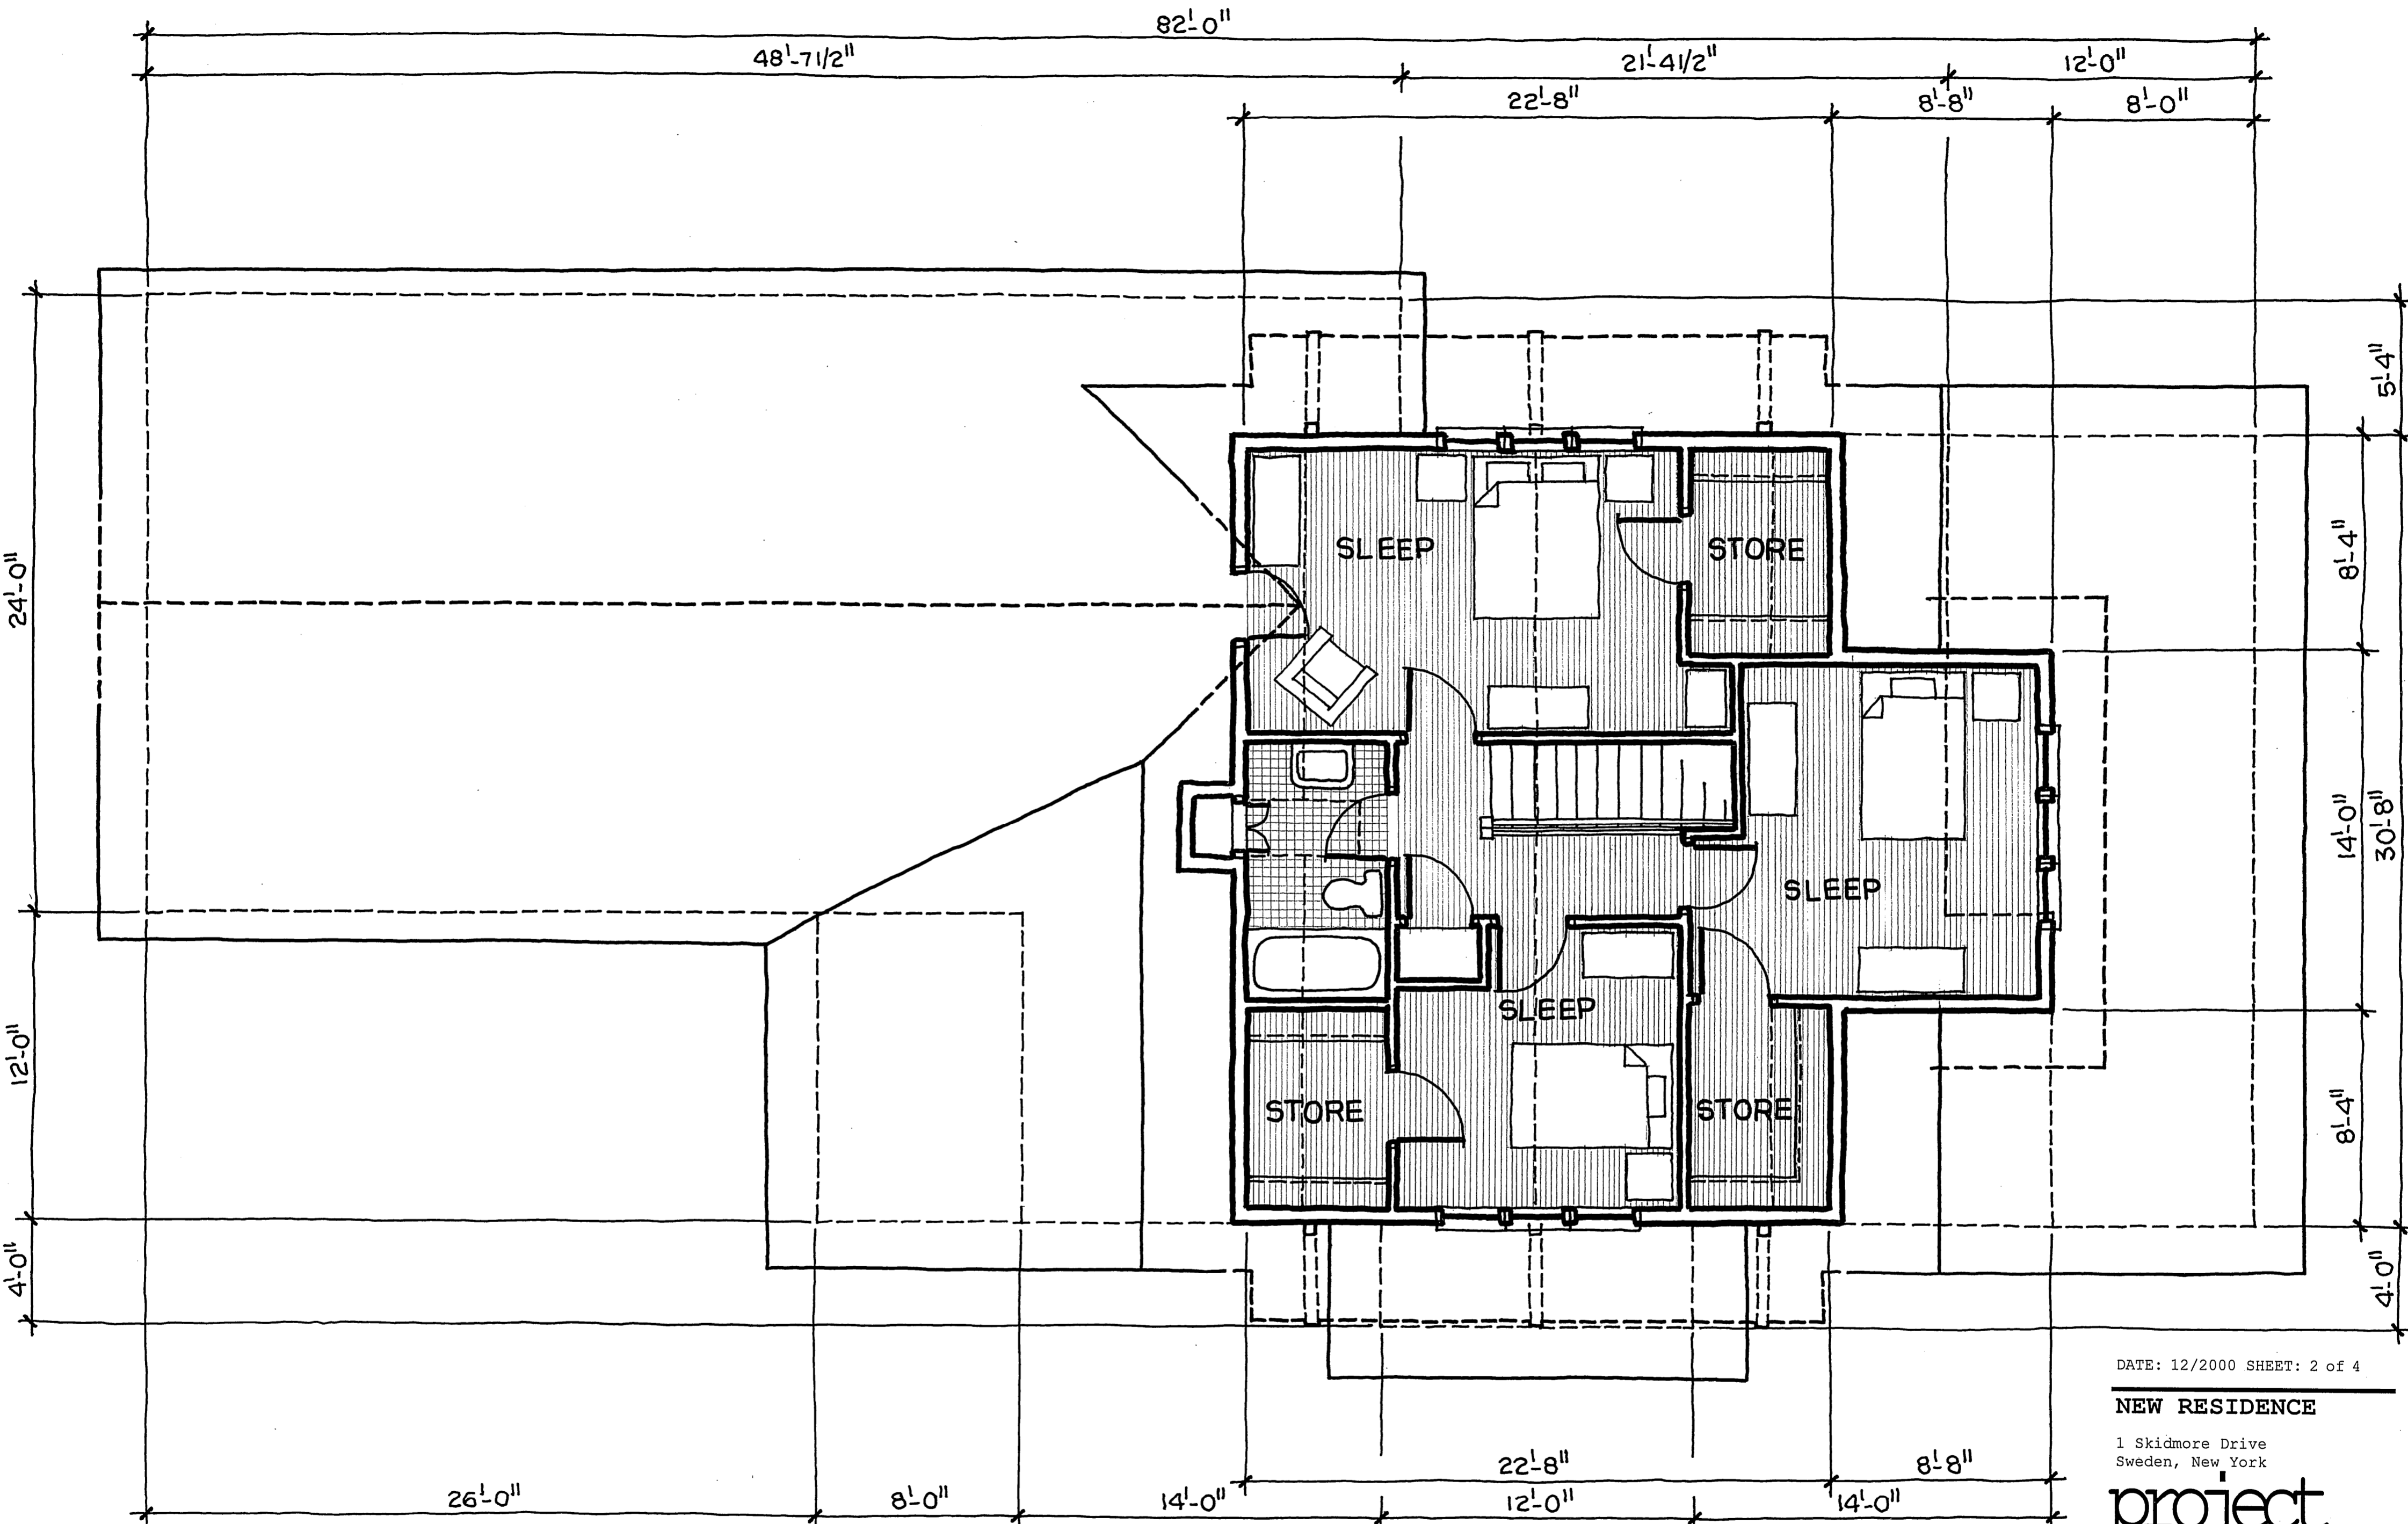

DATE: 12/2000 SHEET: 2 of 4

NEW RESIDENCE


1 Skidmore Drive
Sweden, New York

project

DAVID STRABEL R.A.

110 Frazier Street
Brookport, New York 14420
585-637-5346

architect

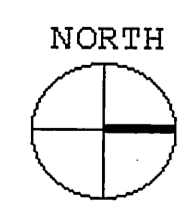

second floor plan 



east elevation 



north elevation 

DATE: 12/2000 SHEET: 3 of 4

NEW RESIDENCE


1 Skidmore Drive
Sweden, New York

project

DAVID STRABEL R.A.

110 Frazier Street
Brockport, New York 14420
585-637-5346

architect

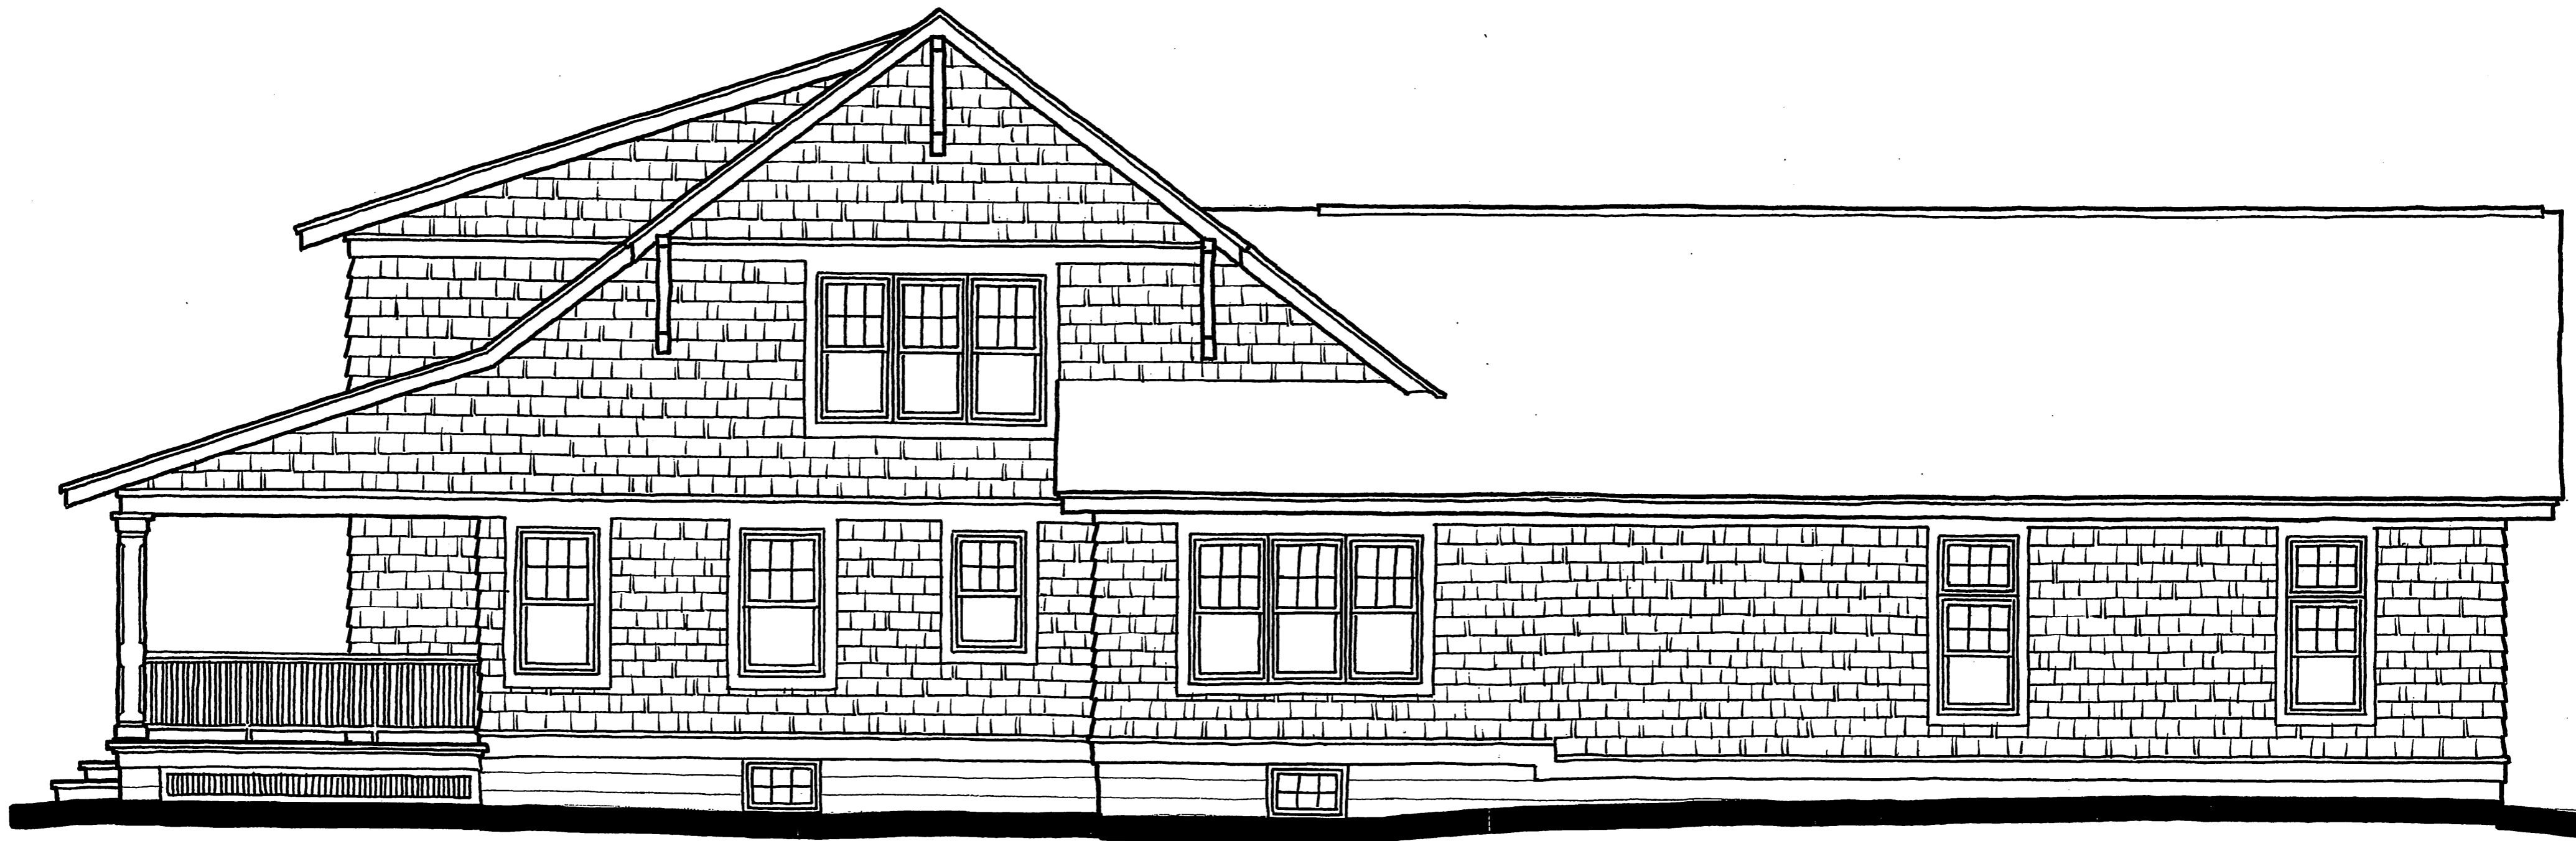

west elevation 



south elevation 

DATE: 12/2000 SHEET: 4 of 4

NEW RESIDENCE

1 Skidmore Drive
Sweden, New York

project

DAVID STRABEL R.A.

110 Frazier Street
Brockport, New York 14420
585-637-5346

architect