


NORTH

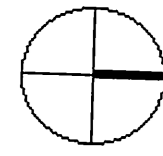

first floor plan 

DATE: 12/2000 SHEET: 1 of 4

NEW RESIDENCE


1 Skidmore Drive  
Sweden, New York

project

DAVID STRABEL R.A.

110 Frazier Street  
Brockport, New York 14420  
585-637-5346

architect

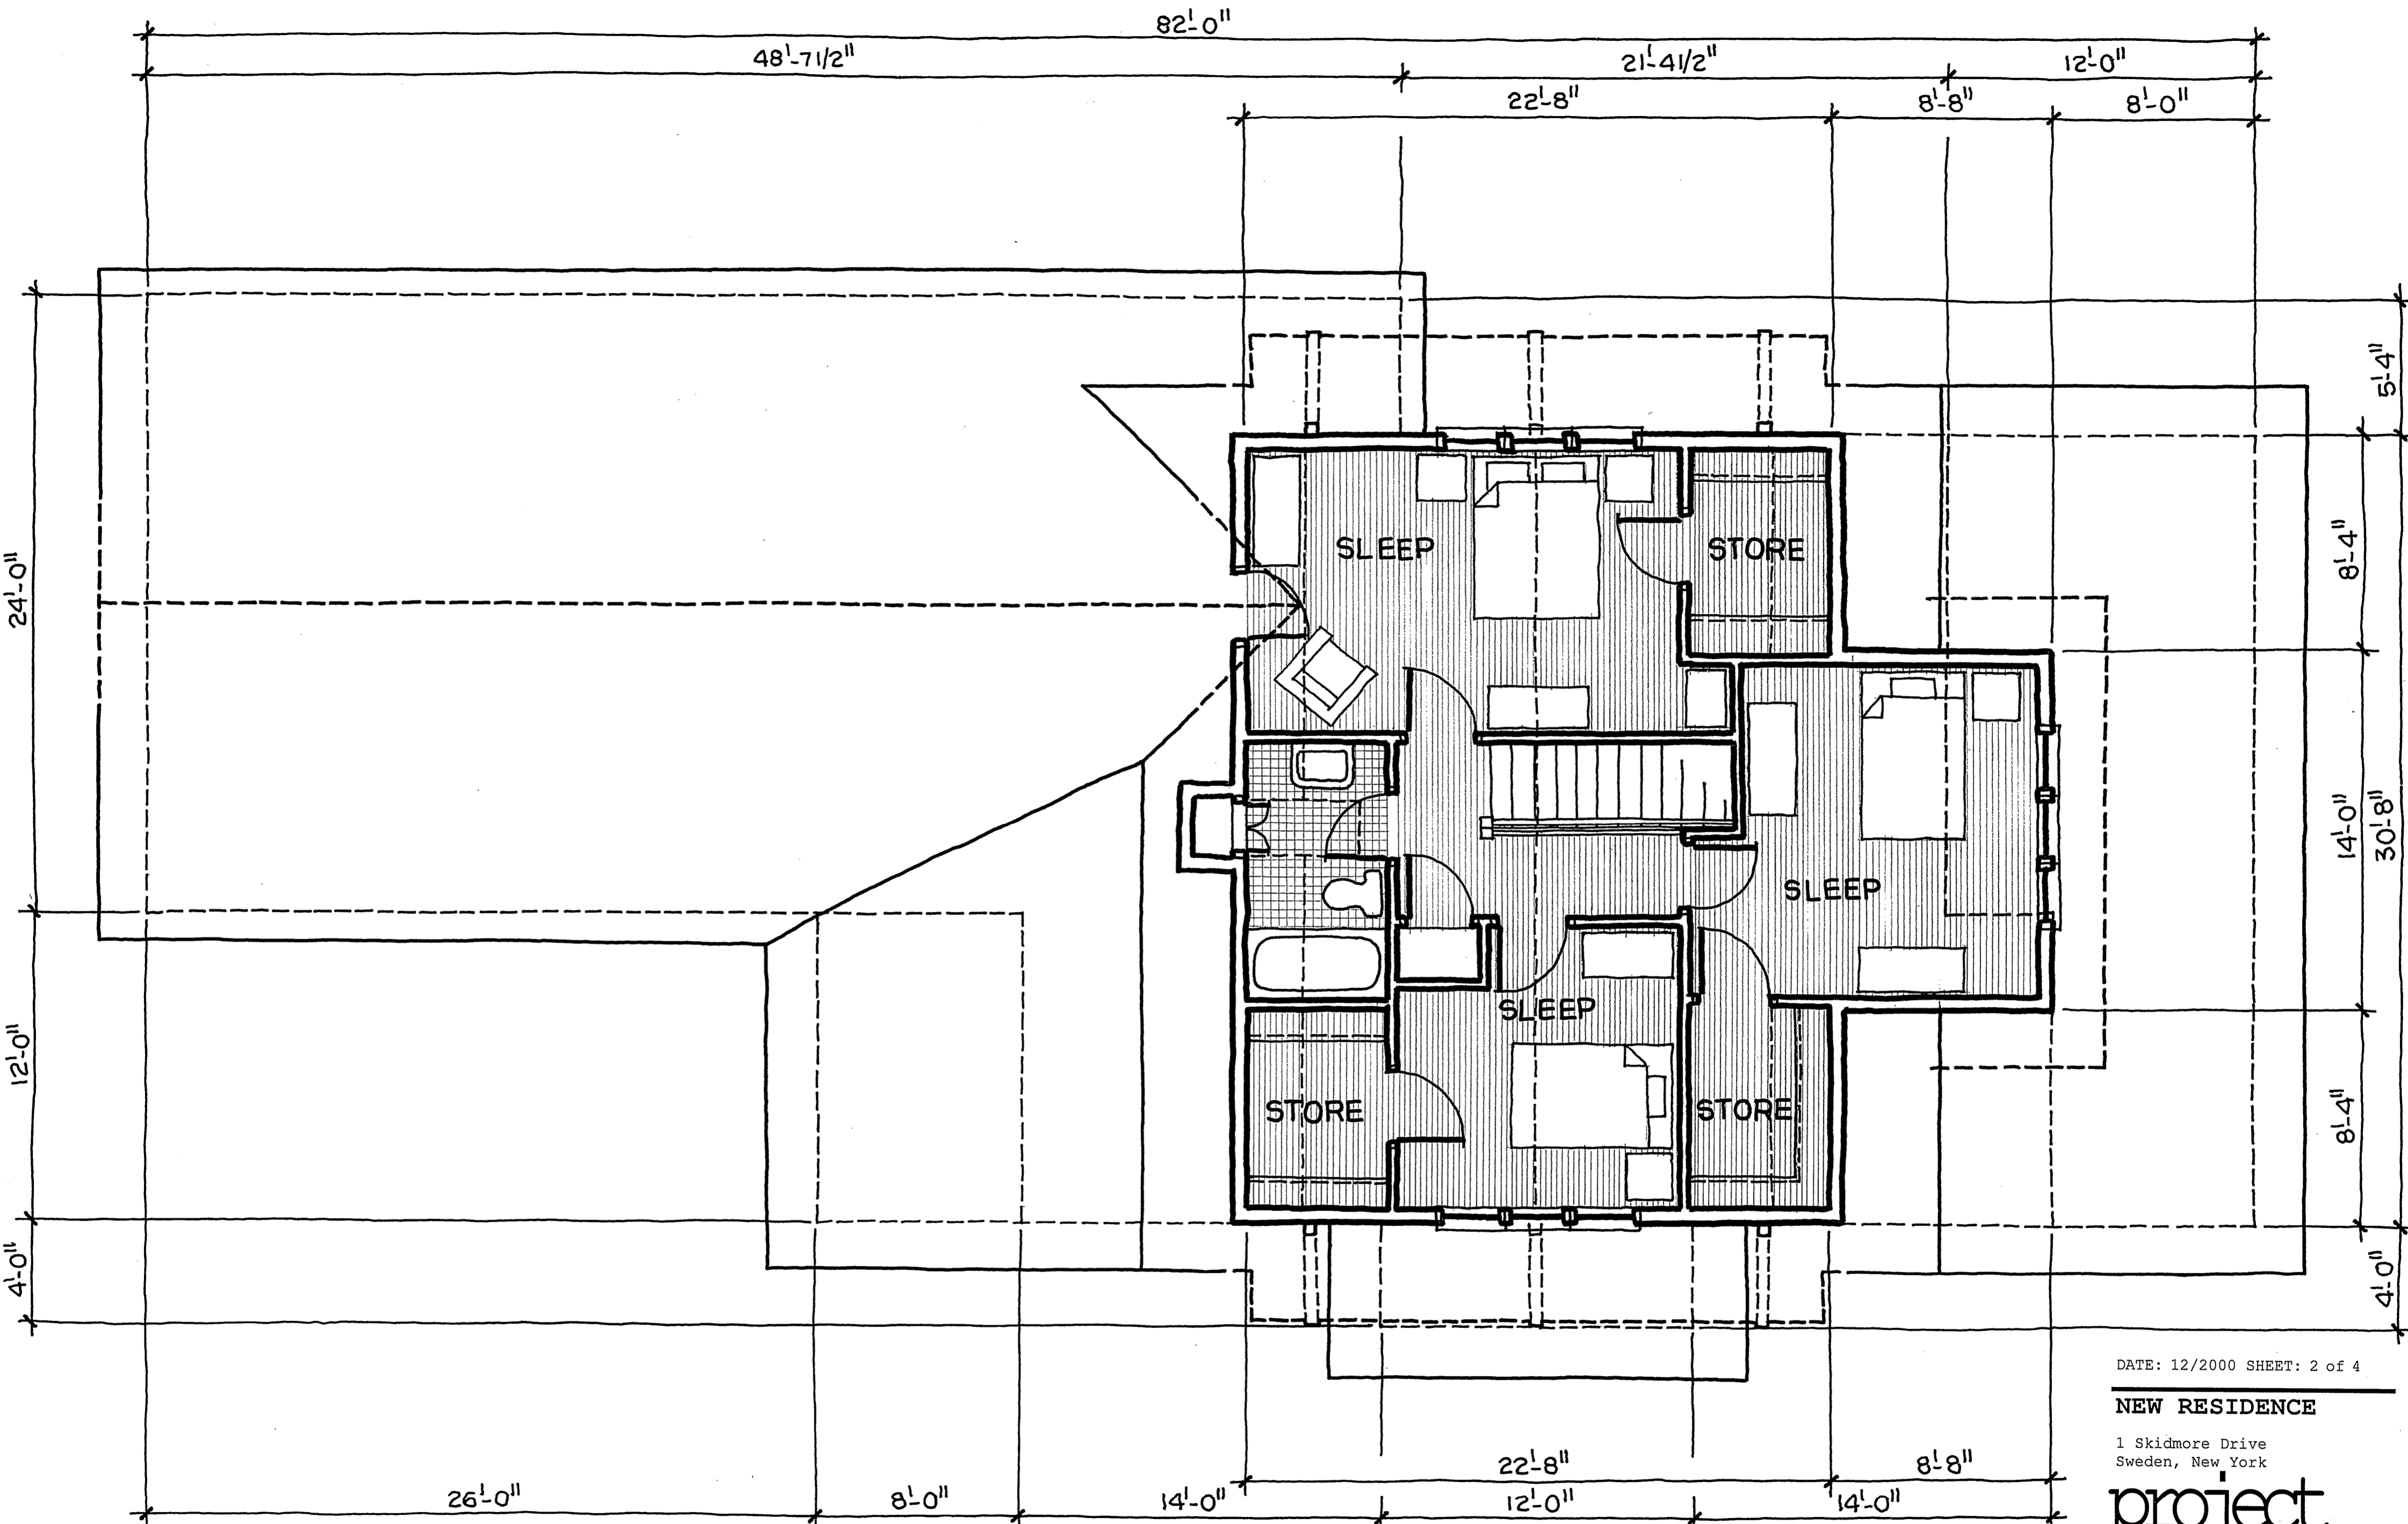

DATE: 12/2000 SHEET: 2 of 4

**NEW RESIDENCE**


1 Skidmore Drive  
Sweden, New York

project

DAVID STRABEL R.A.

110 Frazier Street  
Brookport, New York 14420  
585-637-5346

architect

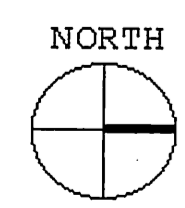

second floor plan



east elevation 



north elevation 

DATE: 12/2000 SHEET: 3 of 4

**NEW RESIDENCE**


1 Skidmore Drive  
Sweden, New York

project

DAVID STRABEL R.A.

110 Frazier Street  
Brockport, New York 14420  
585-637-5346

architect

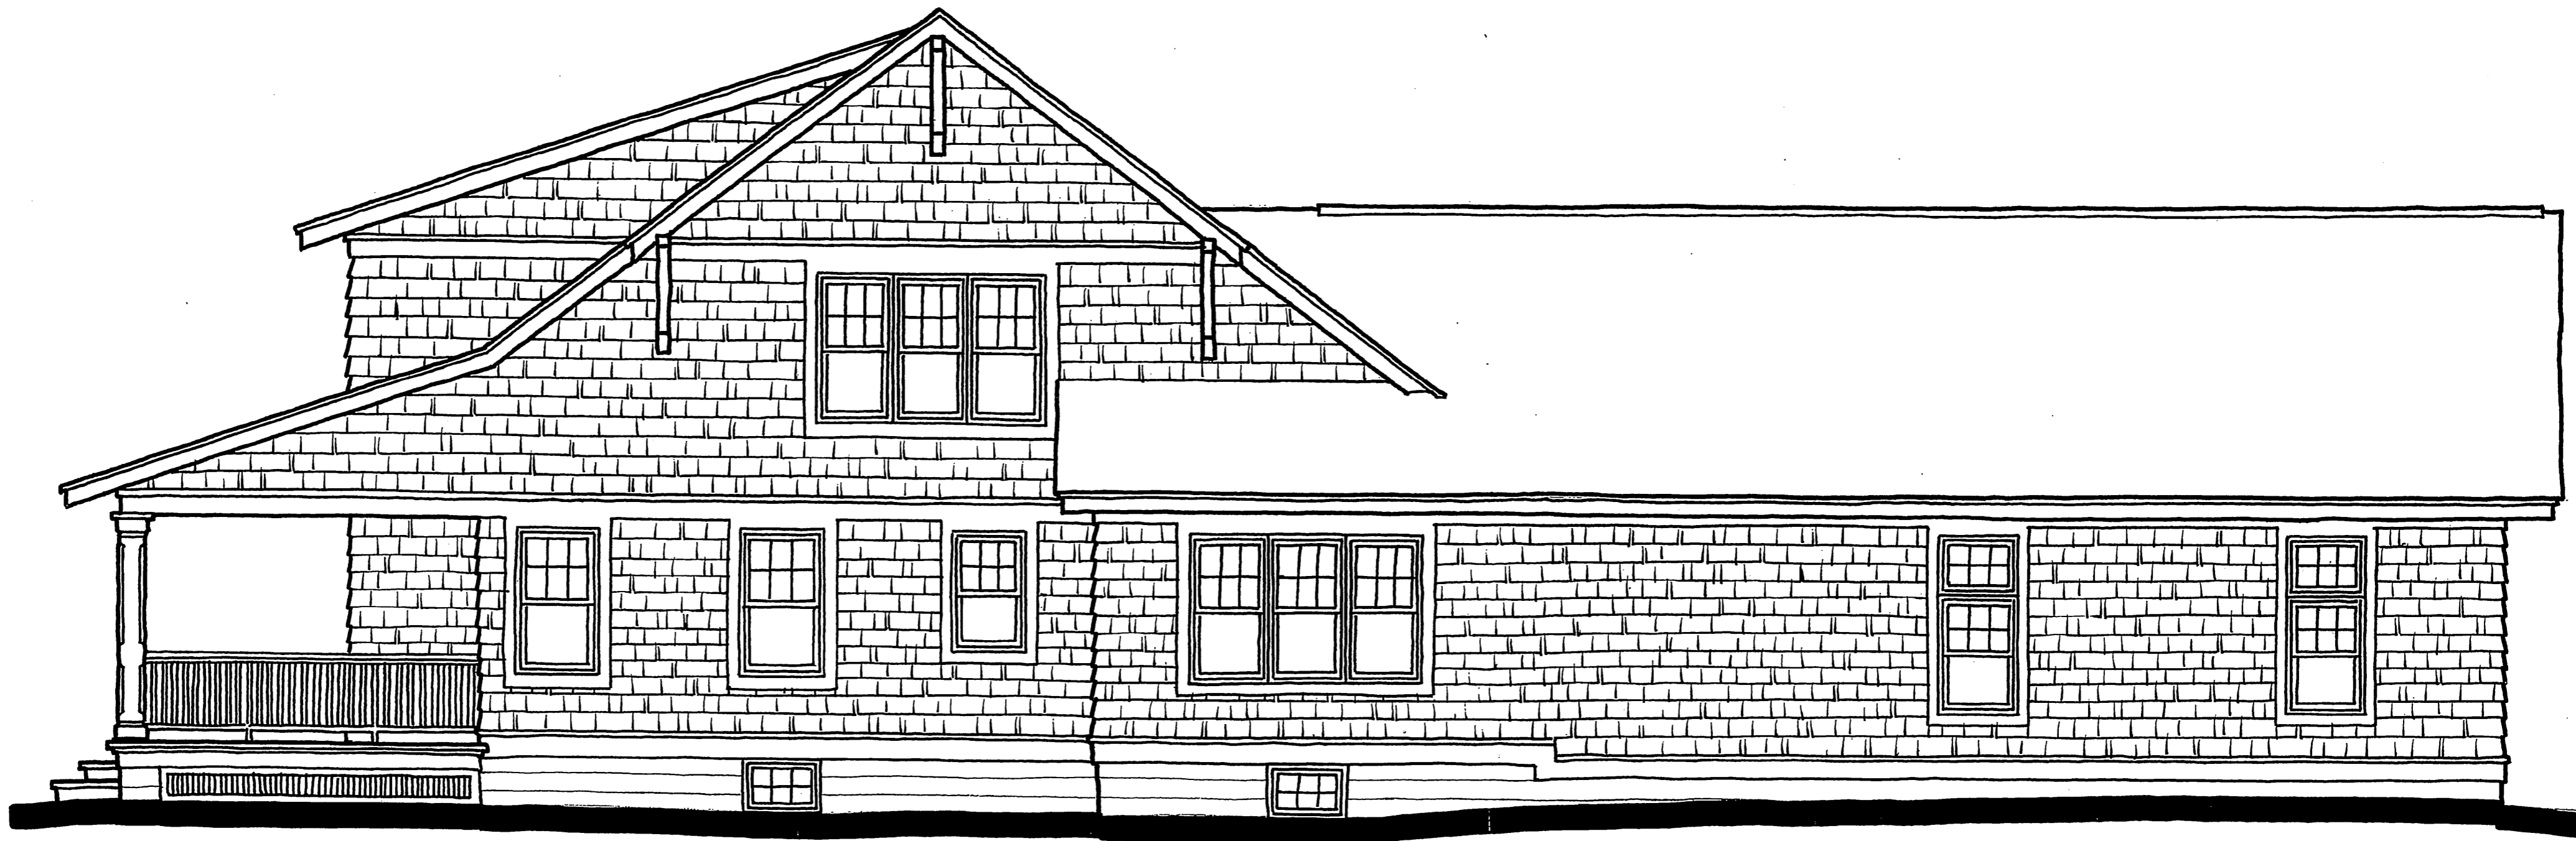

west elevation 



south elevation 

DATE: 12/2000 SHEET: 4 of 4

**NEW RESIDENCE**

1 Skidmore Drive  
Sweden, New York

**project**

**DAVID STRABEL R.A.**

110 Frazier Street  
Brockport, New York 14420  
585-637-5346

**architect**